



Clip-Lock™ Installation Guide




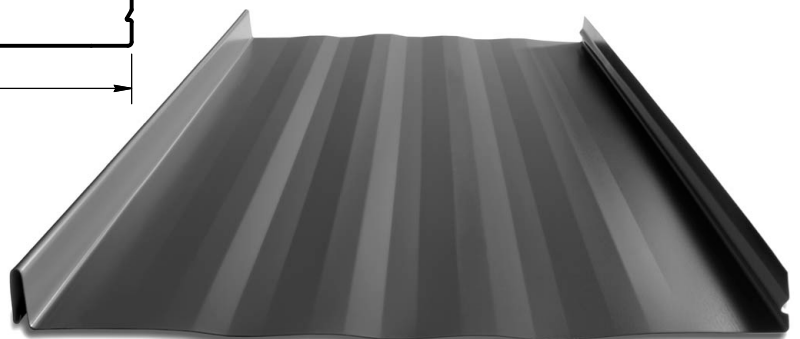


Table of Contents

● Panel Specifications.....	4-5	● Sidewall Detail.....	22
● Taylor Delivery Fleet.....	6	● Peak Flashing Detail (R.E.C).....	23
● Delivery & Will Call/Loading.....	7	● WT Peak Flashing Detail (R.E.C).....	24
● Notes to Designer/Installer.....	8-9	● Pitch Change Detail.....	25
● Handling/Storage & Safety.....	10	● Endwall Detail.....	26
● Standard Eave Detail.....	11	● Vented Endwall Detail.....	27
● Hook Eave Detail.....	12	● WT Vented Endwall Detail.....	28
● Hook Eave with Gutter Detail.....	13	● Curb Back Pan/Cricket Detail.....	29-31
● Standard Ridge Detail.....	14	● Curb Sidewall Detail.....	32
● Vented Ridge Detail.....	15	● Curb Endwall Detail.....	33
● WT Vented Ridge Detail.....	16	● Curb/Pan Cricket Detail.....	34
● End Dam Detail.....	17	● Eave to Gable Transition.....	35-37
● Valley - High Pitch Detail.....	18	● Pipe Penetration - On Plate.....	38
● Valley - Low Pitch Detail.....	19	● Pipe Penetration - On Rib.....	39-40
● Box Gable Detail.....	20	● Pipe Penetration - On Pan.....	41
● Alternate Gable Detail.....	21	● Flashing Selection.....	42-45
		● Order Form.....	46

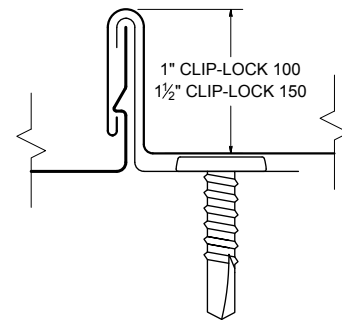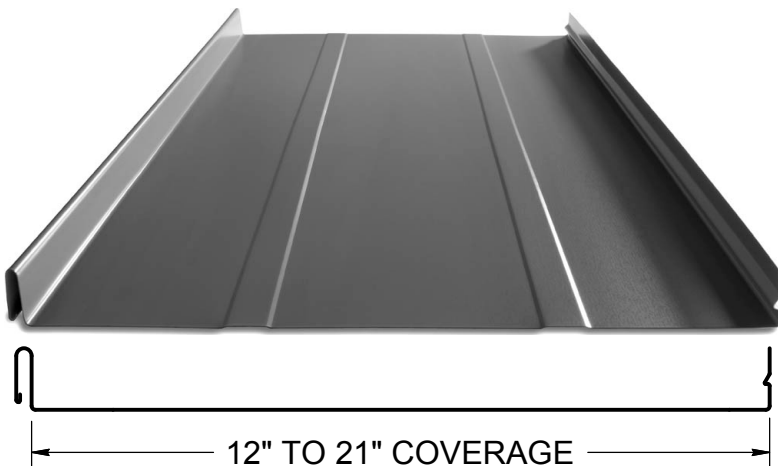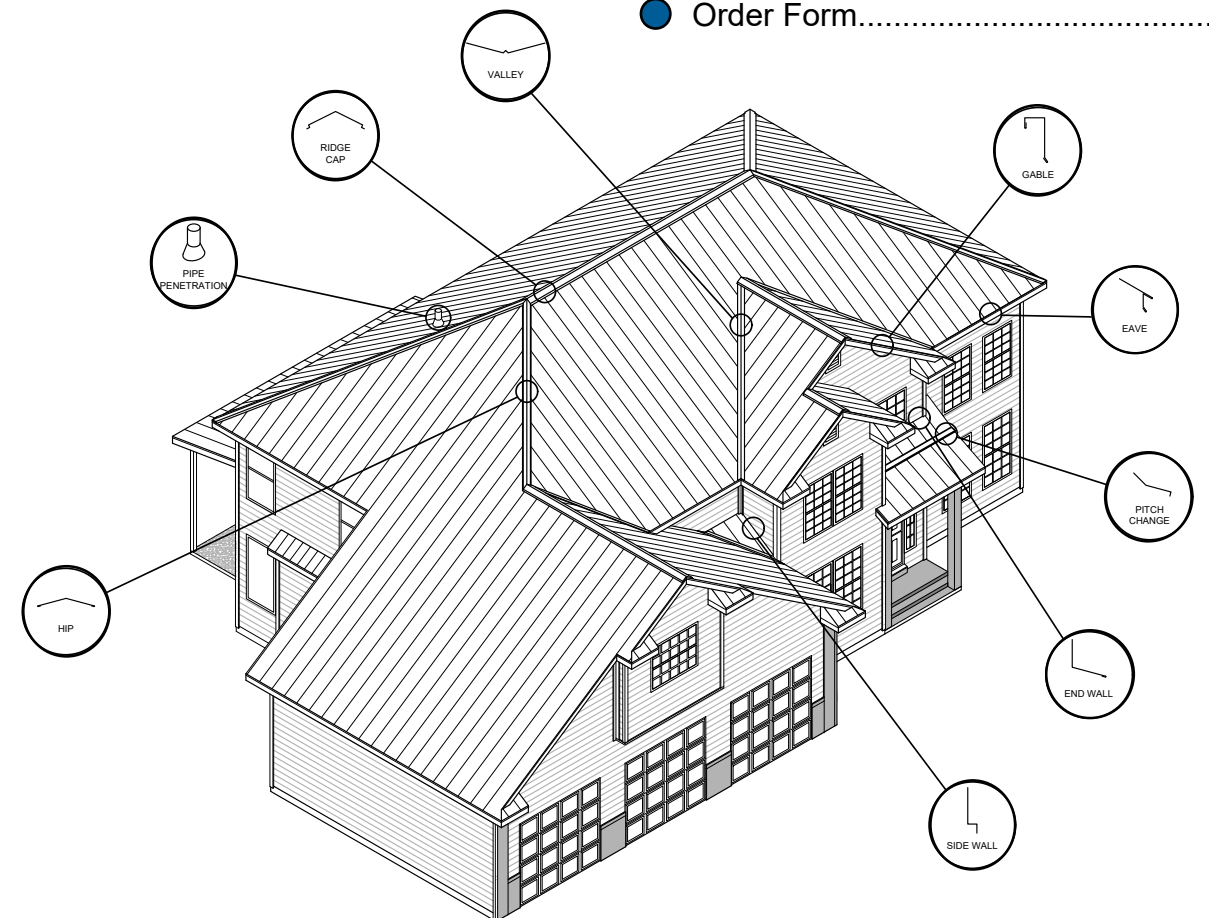


MATERIAL SPECIFICATIONS


- ▲ 22 & 24 Tru-Gauge™ Kynar 500® (PVDF) Painted Steel G-90 Galvanized or AZ-50 ZINCALUME®
- 22 & 24 Tru-Gauge™ bare ZINCALUME® Plus AZ-55 (No finish warranty – 25 yr. perforation warranty)
- ♦ .032" & .040" Kynar 500® (PVDF) Painted Aluminum (please inquire)
- 24 Tru-Gauge™ Bonderized
- 16 & 20 oz. Copper (Inquire for availability and price)
- Kynar 500® (PVDF) and substrate testing data available (See website)
- PVDF is a fluoropolymer that is manufactured under the trademarked names Kynar 500® and Duranar® (PPG). Paint finishes containing a minimum 70% PVDF resin meet the high-performance weathering criteria established by the American Architectural Manufacturing Association and are allowed to carry the Kynar 500® trademarked name. ZINCALUME® & ZINCALUME® Plus are registered trademarks of Bluescope Ltd. Galvalume® is a registered trademark of BIEC International, Inc. Vintage® is a registered trademark of Steelscape, Inc. Kynar® and Kynar 500® is a registered trademarks of Arkema, Inc.

TESTING

-  ICC #5046 with CBC-CRC Supplement
-  Code compliance UL Evaluation Report UL ER #25913-01 (1-1/2" Only)
- UL Construction No. 589 (1-1/2" Only)
- UL 580 Class 90 - Wind Uplift
- UL 790 Class A (ASTM E108) - Fire rated
- UL 2218 Class 4 - Impact (hail) rated
- ASTM A653/A924 - G-90 Galvanized
- ASTM A792 - ZINCALUME®/Galvalume® AZ-50/55
- ASTM B209 - Aluminum Substrate
- ASTM D6578 - Anti-Graffiti
- ASTM E2886 - Ember Resistant ridge/endwall/peak flashings available

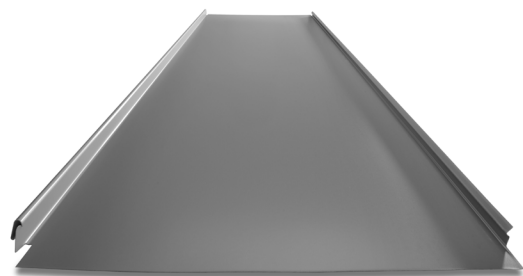


FLAT PAN

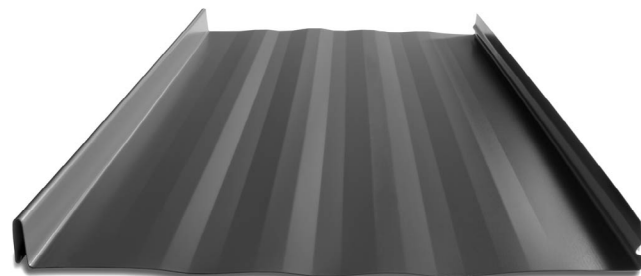


STRIATIONS

Best choice to help mitigate oil canning

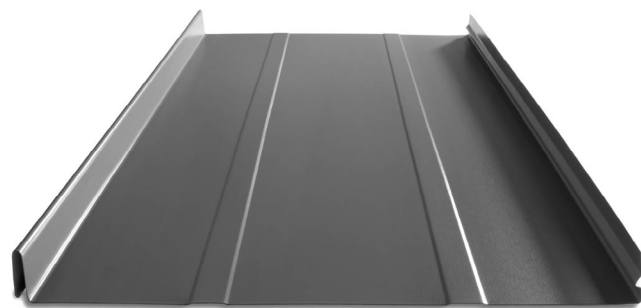

ACCENT RIBS
2 Ribs available

SEAM DETAIL

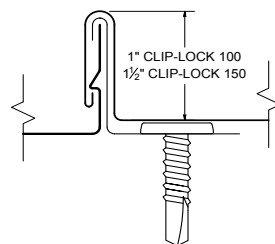

KEY FEATURES

- Manufactured in Sacramento, CA, and Riverside, CA
- 13" & 17" coverage options for Clip-Lock 100 *
- 15.5" coverage for Clip-Lock 150 *
- Clip-Lock 100 – 1" rib height
- Clip-Lock 150 – 1-1/2" rib height
- 24 & 22 Tru-gauge™ steel and .032" & .040" aluminum *
- Aluminum recommended within 1000 ft of salt water (not required)
- 3' to 50' panel lengths*
- Panel options: Striations, Accent Ribs, and Flat Pan
- 3:12 minimum pitch recommended *
- Floating clip system: allows for expansion & contraction of panels in longer lengths
- Factory notched & tabbed panels available
- Concealed fastener system

* Please inquire for more information

The Clip-Lock™ Standing Seam delivers a panel with strong clean continuous grace, together with unequaled quality. This provides you a weather tight roof to last a lifetime. Clip system allows for extremely long panels, without the need for laps.




Taylor Metal Products has improved our Kynar 500® PVDF resin based coating warranties! With decades of time-tested performance, Kynar 500® resins deliver long-term durability against harsh climates, shielding projects against harsh sun and UV rays and resisting fading, chalking, and cracking much longer than standard coatings.




FINISHES

- Limited Lifetime residential paint warranty
- 40 year commercial paint warranty
- 21 Standard Colors, 5 Metallic Colors and 4 Specialized Colors
- Kynar 500® (PVDF) Paint System - the ultimate in exterior durability and color retention
- "Cool" color pigments are specially designed to reflect infrared light, reducing heat gain to dwelling, and conform with ENERGY STAR® criteria
- Superior quality, two coat, 70% resin finish, applied at a 1 mil. thickness
- "Oil Canning" is an inherent characteristic of roof and wall products, and not a defect, which is not a cause for panel rejection


STANDARD COOL KYNAR 500® COLORS

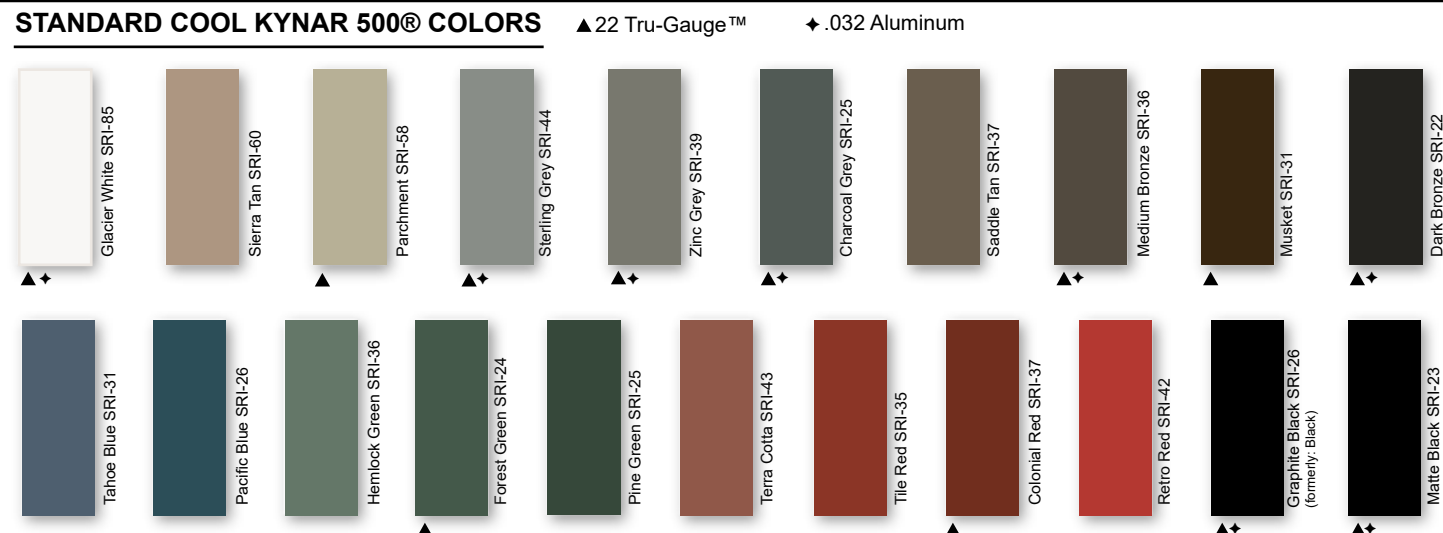

PREMIUM METALLIC COOL KYNAR® COLORS

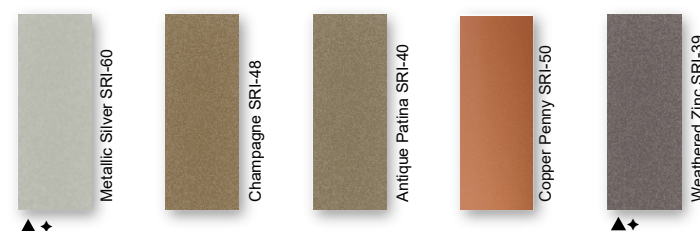

SPECIALIZED MATERIAL

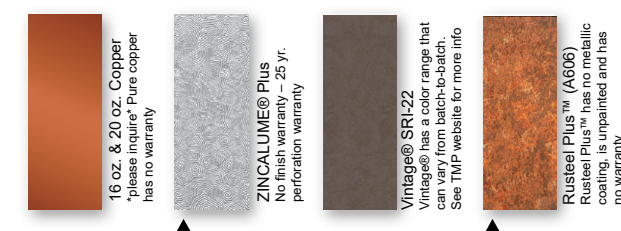

These printed chips provide a close representation of the colors.

Metal samples are available upon request. Coatings are low gloss 10-15% sheen. SRI = Solar Reflectance Index. SRI values listed above are in accordance with ASTM E 1980 and are based on actual testing.***Oil canning is not a cause for material rejection***

Taylor Delivery Fleet



Delivery Fleet

Taylor Metal Products prides itself with quick lead times delivered with our fleet of semi trucks. Our fleet of trucks are owned and operated by TMP. All of our drivers are Taylor Metal Products employees, so when your truck rolls in to deliver, you are dealing with Taylor Metal Products.

Expect consistant and exceptional service with short lead times. The inhouse fleet allows for efficient and cost-effective delivery.



Mounted on the rear of our semitrailer, the truck-mounted "piggy-back" forklift will accompany you right to your place of use, opening up unprecedented possibilities in terms of transportation. It can travel sideways, carrying panels up to 40' long, allowing delivery in locations that would typically be considered impossible to reach.

Save time and effort while avoiding potential loading and transport issues; have experienced TMP personnel deliver and unload your order.



Delivery & Will Call/Loading

Delivery

We will make every attempt to deliver material to the desired location. We may be unable to gain access on tight corners or steep terrain. If the site is deemed inaccessible by our driver, the customer may choose an alternate delivery site within a reasonable proximity. If we are unable to make the alternate delivery, additional charges may be assessed.

The customer is responsible for:

- Determining adequate access for delivery ahead of time.
- Meeting the delivery at the agreed upon time.
- Providing adequate resources (1-4 people as needed) for off loading materials.
- A charge of \$100 per hour may be added for deliveries that go beyond their allotted time
- Check the shipment at the time of delivery.
- Verify material quantities against the shipping/packing list.
- Note any damage or discrepancies upon the paper work at the time of delivery and notify Taylor Metal Products within 48 hours of delivery.

Delivery times are usually scheduled one day in advance. Taylor Metal Products will make every effort to make the delivery at the scheduled time. Please be aware that there may be conditions beyond our control such as traffic, mechanical failures, road closures, etc. which may affect our schedule.

Will Call/Loading

Flatbed trailers and trucks are best suited to transport metal roofing materials. These can be loaded from the side with a forklift and tied down in a safe and secure manner.

We are not able to load materials onto vehicles and/or trailers which are not suitable or may be hazardous to load. Please be aware that if we find a vehicle to be inappropriate, we reserve the right to refuse to load your order.

Unacceptable examples include: boat trailers, vans, buses, motor homes, campers and box trailers. Pickup racks which do not have sufficient supports for the weight or are not long enough to support bundles are also unacceptable.

Taylor Metal Products is **not** responsible to tie down loads nor do we provide any tie down materials. Please bring tie downs to secure your load (string or twine are **not** acceptable for this purpose).

Consider having your order delivered on one of our trucks with a piggy back forklift.



Notes to Designer/Installer

Taylor Metal Products is providing the following details as an aid in design. The details in this guide are not inclusive to all design situations. The designer/installer is responsible for modifications and should take into consideration all aspects of the project including climate conditions, such as, snow and wind, as well as, building code requirements, building design, building usage and maintenance requirements.

Installation should be performed only by qualified installers familiar with metal roofing systems and industry standards. For details not shown in this guide, refer to the Sheet Metal and Air Conditioning Contractors National Association (SMACNA) architectural sheet metal manual for proper design. For manufacturer's weather tightness warranties – all details must be preapproved by Taylor Metal Products technical representative.

The Standard gauge for all products in this guide is 24 gauge and the standard finish is Kynar 500®. We recommend specifying all flashings be the same gauge, color, and finish as the panels to insure long-term durability and color match.

Substrates

Details in the manual are all shown over solid substrate. **Clip-Lock** can be used over spaced purlins. For solid substrate, **Taylor Metal Products** recommends 5/8" plywood or metal decking.

Underlayment

For roofs with pitches below 3:12, High Temp Ice and Water shield underlayment must be installed across the entire surface (projects with manufacturer's weathertightness warranties require the TMP private label product). For pitches steeper than (or equal to) 3:12, High Temp Ice and Water is necessary at all perimeter locations, eave, ridge, valley, hips, sidewall, endwall, prow and penetrations. The remaining of the roof's field areas can then be covered with approved synthetic felt. If local codes or specifications require a Class A fire rated assembly, Polystick XFR or Titanium FR (both products are distributed by TMP) must be installed over the entire roof with combustible decks. Follow manufactures instructions carefully for all underlayment installation.

Drag Load Requirements

All panels must be pinned at one end to resist the drag load caused by snow loads, live loads, and the weight of the panel. Drag load is a function of roof slope, actual load and length of panels. Contact **Taylor Metal Products** for specific drag load requirements.

Ventilation/Insulation

It is the responsibility of the designer to determine the material types needed to control condensation and to insulate and ventilate the roof system. Applications over rigid insulation may require blocking for solid attachment and framing the perimeter for installation of perimeter flashings.

Oil Canning

Flat metal surfaces will display waviness commonly referred to as "oil canning." Oil canning is caused by a variety of conditions. Steel mill tolerances, variations in or uneven substrates and roofing underlayments. Oil canning is a characteristic of metal roofing, not a defect and is not a cause for rejection. **Taylor Metal Products** offers **Clip-Lock** with striations or accent ribs to help minimize oil canning.

Thermal Movement

The Panels and the flashings must be allowed to expand and contract, especially with longer length panels. The panel may need to have a slight gap where the panel hooks the offset cleat to allow for thermal movement of the panels.

Snow Design

The following details do not address all conditions for snow environments. Consult with the designers, engineers, and others for acceptable details to accommodate your project and climate conditions. When possible gutters, valleys, pitch changes or other penetrations should be minimized in snow areas.

All roof penetrations should be located as close to the ridge or "pin point" top of roof. Snow country requires special designs for valleys to accommodate accumulation of snow and ice from uphill panels. Roof design should be considered in snow areas. Roof design should help resist the melting and freezing of snow and ice.

A fit for purpose roof design has the greatest impact on maintaining a damage free roof system in snow areas. Please contact a Taylor Metal Products representative for assistance in detail designs and appropriate panel selection for specific climate and building conditions.

Flashings

Flashing weight calculations are based on 24-gauge material.

Handling and Storage




Handling / Storage & Safety

- Handle materials with care when off-loading or moving materials to avoid damage to panels or flashings. Long panels may require two or more pick-up points, properly spaced to avoid damaging panels. Plan ahead; contact Taylor Metal Products for recommendations on handling/hoisting long panels.
- Store the panels, flashings and accessories in a dry, well ventilated area, off the ground. If covering, allow ventilation around panels. Elevate one end of bundle to allow drainage of wet materials.
- Wear clean, soft-soled shoes when walking on roofing panels to avoid damage to the painted finish.
- Take care that sand, gravel, dirt, etc. sticking to your shoes is not carried onto the roof, scratching or otherwise damaging the finish on the roofing material. Walking on asphalt impregnated felt paper, especially on a hot day, can cause the asphalt to stick to your shoes and be tracked on to the roofing material.
- Take care when painting to avoid getting over spray on the roofing material. Remember that wind can carry paint particles some distance. Over spray can cause the finish of the roofing material to look dull and may void your warranty.
- Secure materials, especially when leaving the site, on the ground or roof to prevent winds from moving the materials. Wind-blown materials may cause damage to the material, property or persons.
- Always use proper safety equipment and attire to minimize risk of cuts or other injuries.
- Do not walk on panels that have not been completely installed.
- Do not walk on major ribs of panels.
- Metal roofs that are wet or dusty can be extremely slippery. Wear soft soled shoes and a safety harness to minimize risk of falling.
- Avoid installing metal panels in windy conditions.
- Safety considerations are the responsibility of the installer and his crew. Be sure to and **use common sense** generally accepted safety practices when installing roofing materials.



Standard Eave

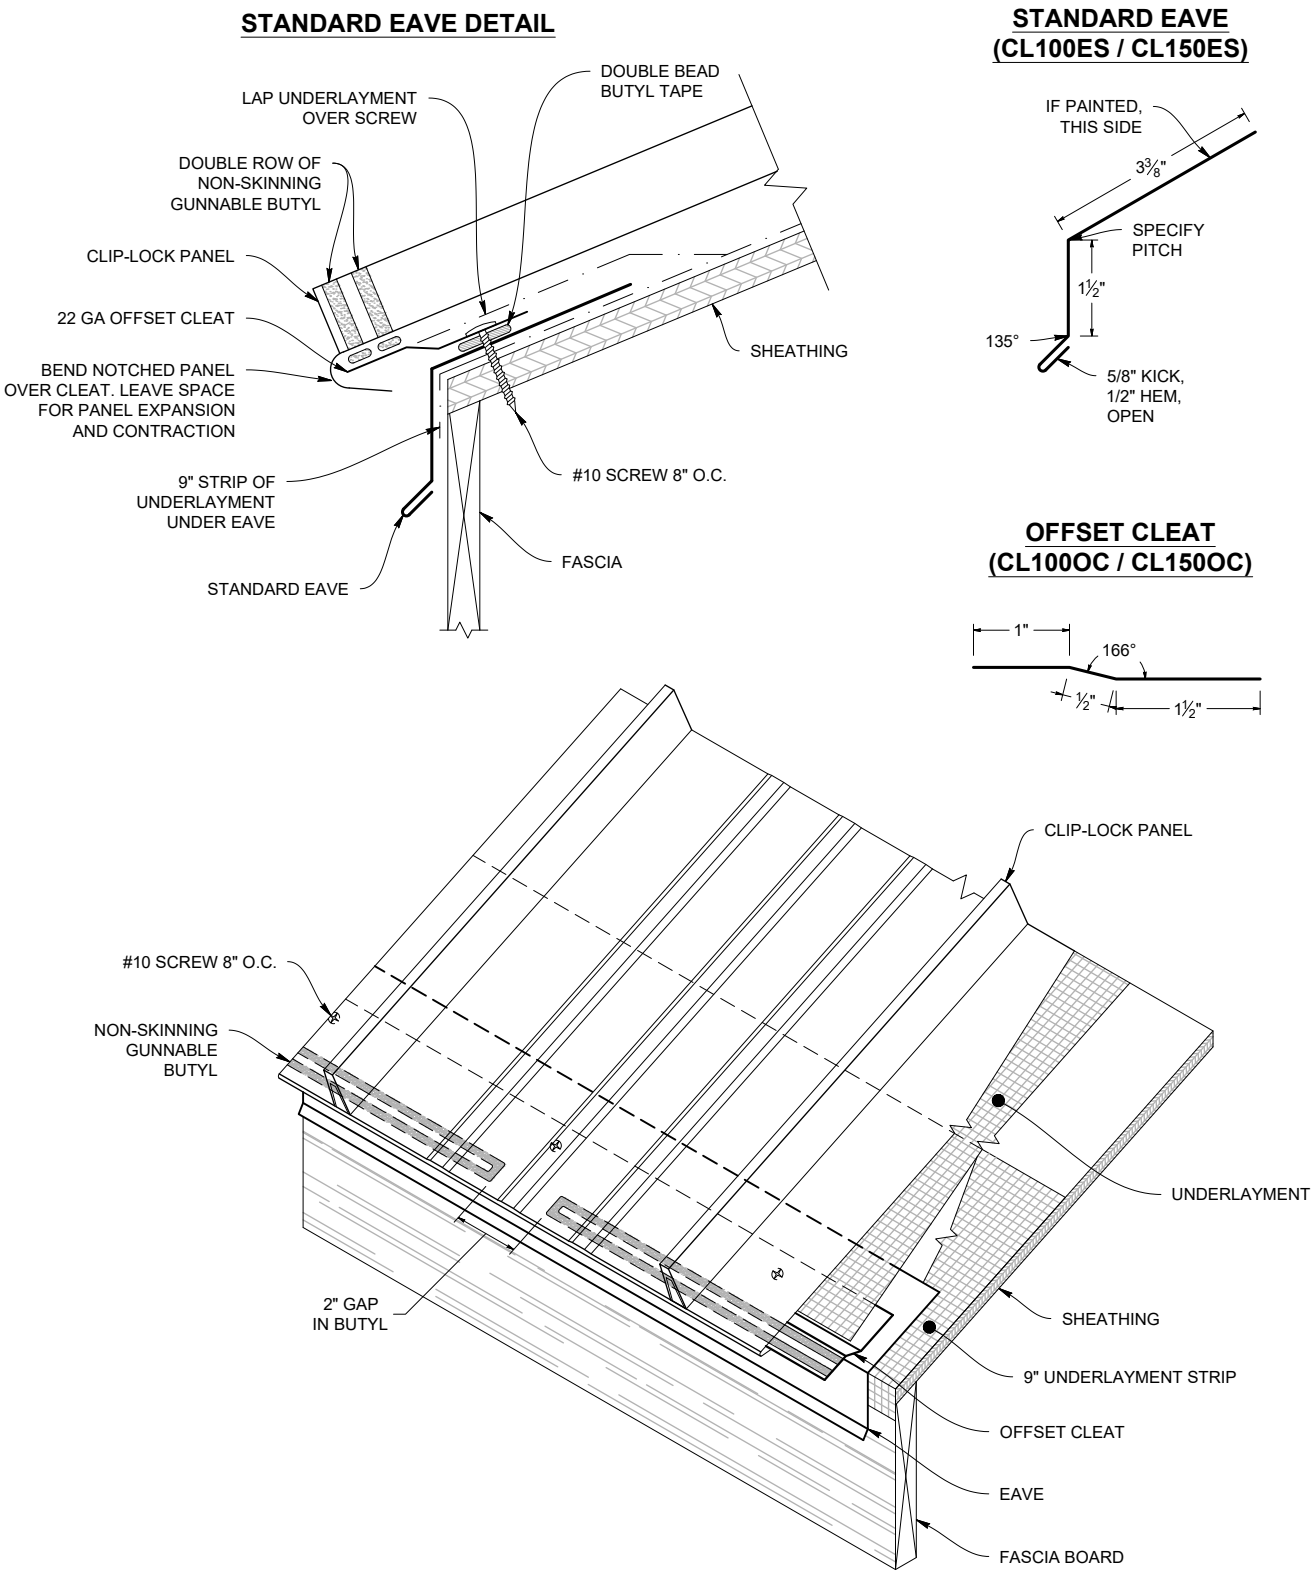


Note: All screws must be fastened into solid substrate.
Flashing must be lapped 4" with 3 rows of gunnable butyl.



Hook Eave



HOOK EAVE DETAIL

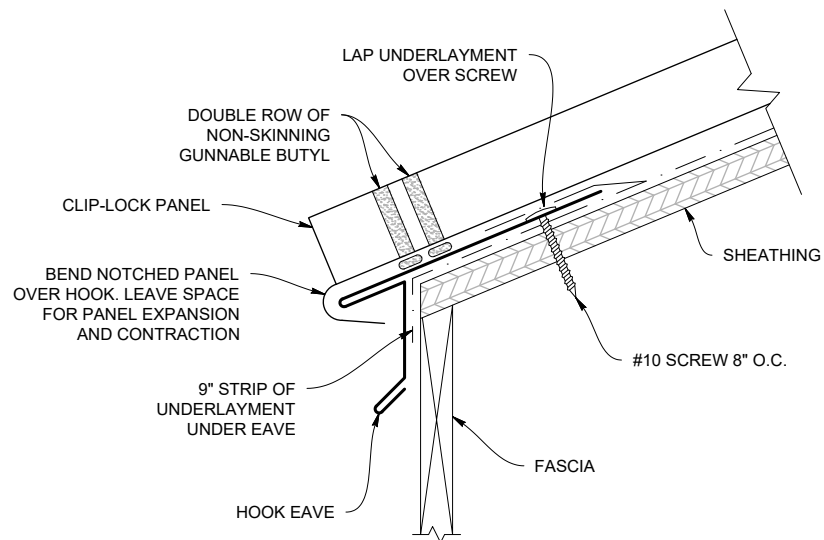

HOOK EAVE (CL100EH / CL150EH)

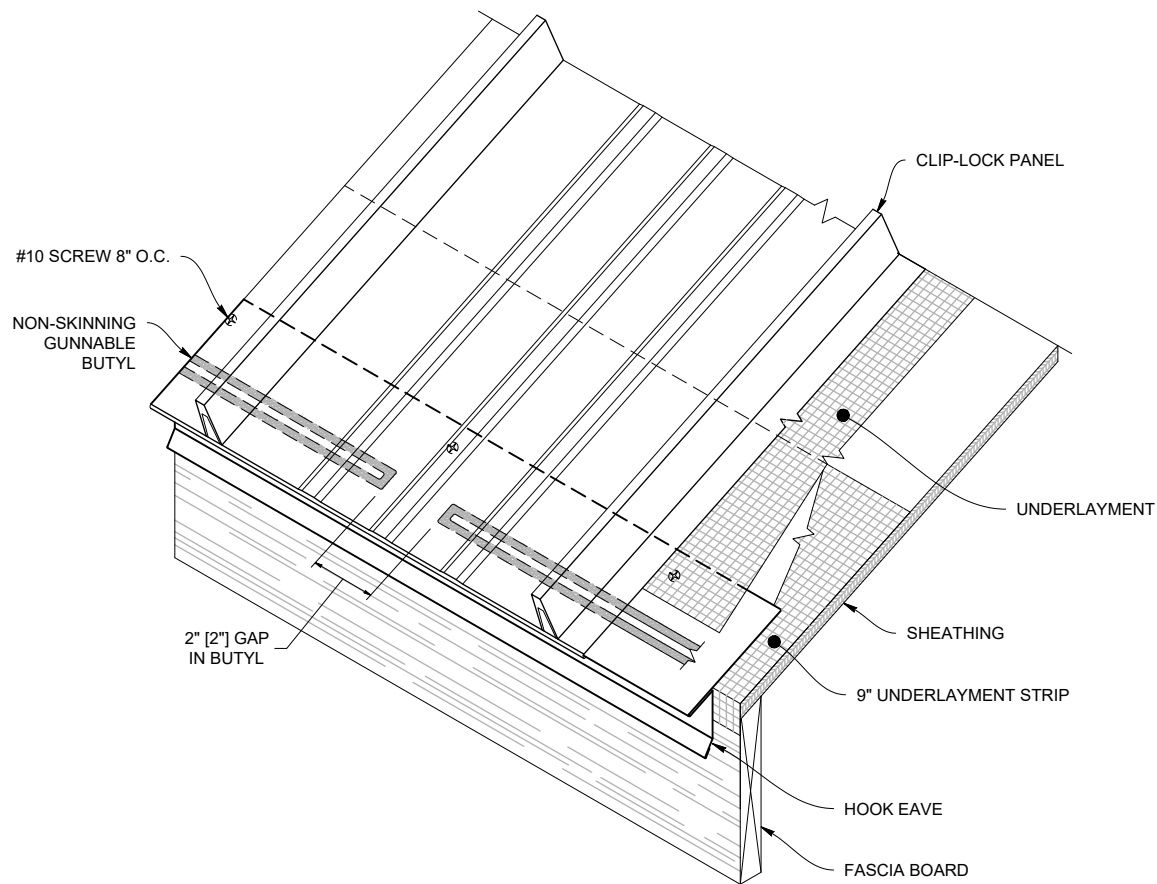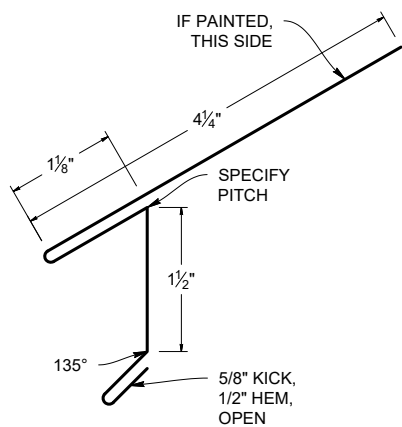


Note: All screws must be fastened into solid substrate.
Flashing must be lapped 4" with 3 rows of gunnable butyl.


Hook Eave with Gutter




HOOK EAVE WITH GUTTER DETAIL

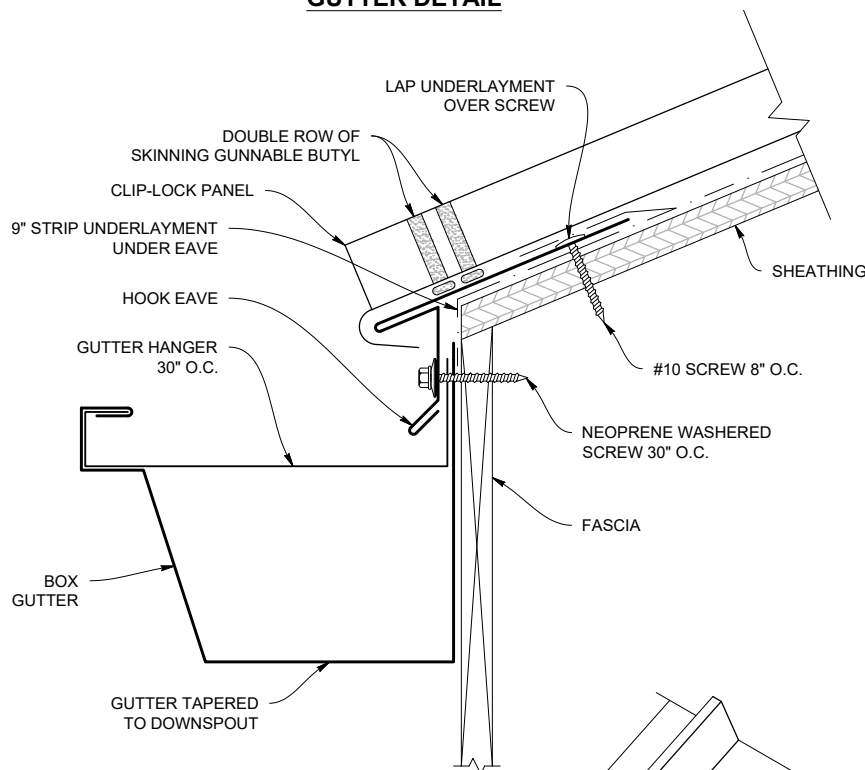



BOX GUTTER (CL100GB / CL150GB)

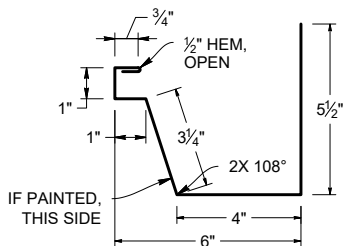

HOOK EAVE (CL100EH / CL150EH)

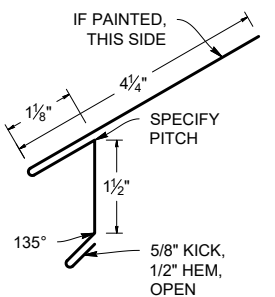

BOX GUTTER HANGER (AGH6)

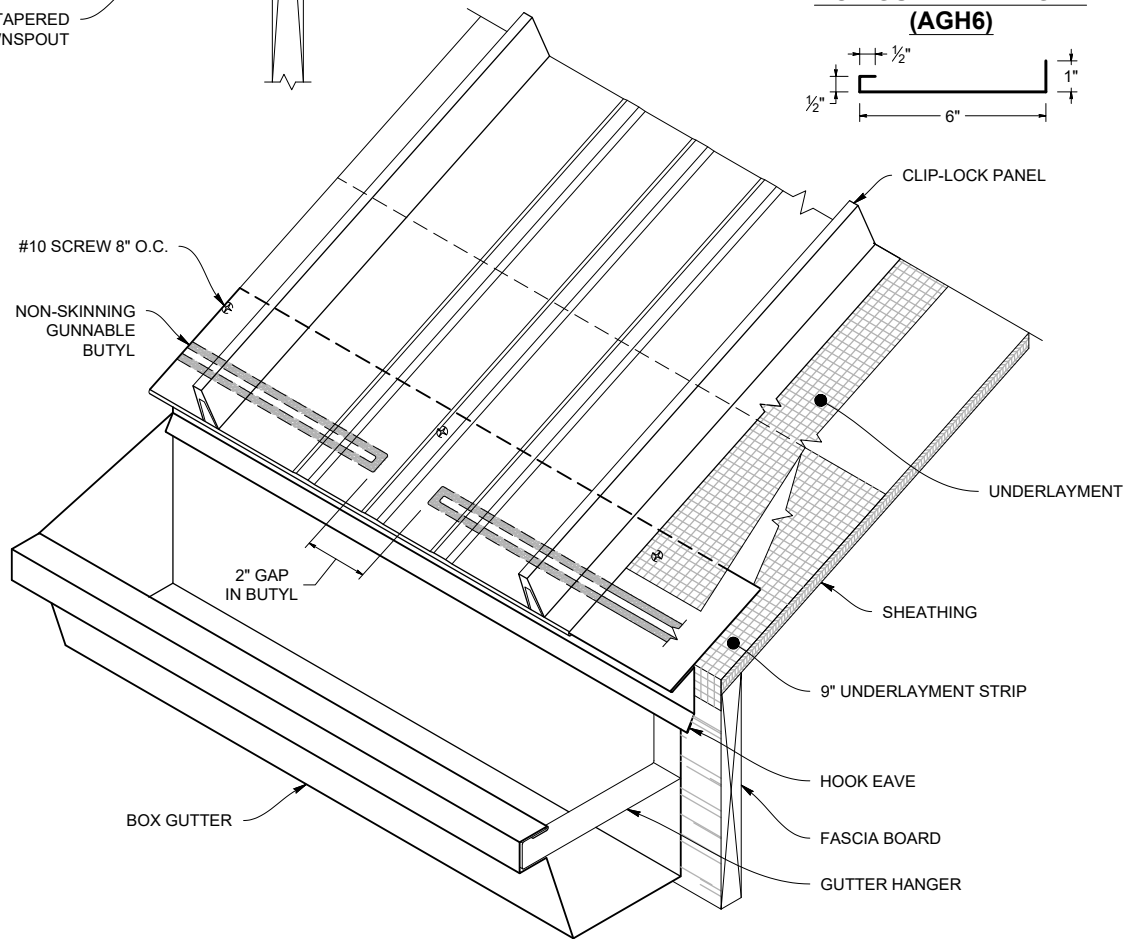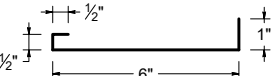


Note: All screws must be fastened into solid substrate.
Flashing must be lapped 4" with 3 rows of gunnable butyl.


Standard Ridge




STANDARD RIDGE DETAIL

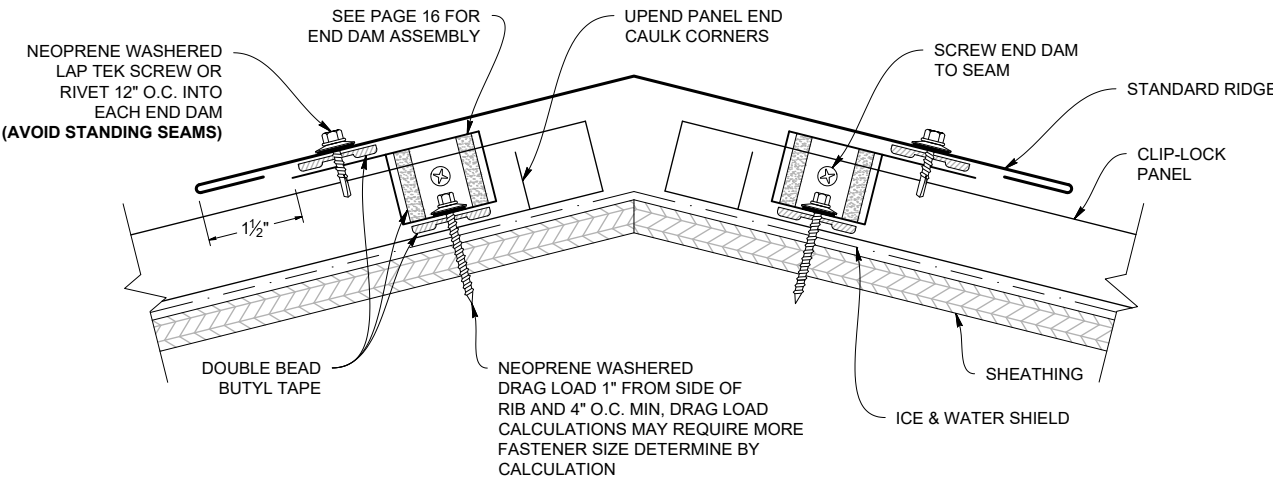

STANDARD RIDGE (CL100RS / CL150RS)

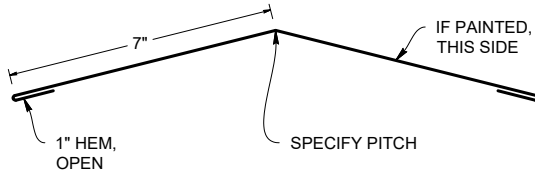

STANDARD RIDGE LAP

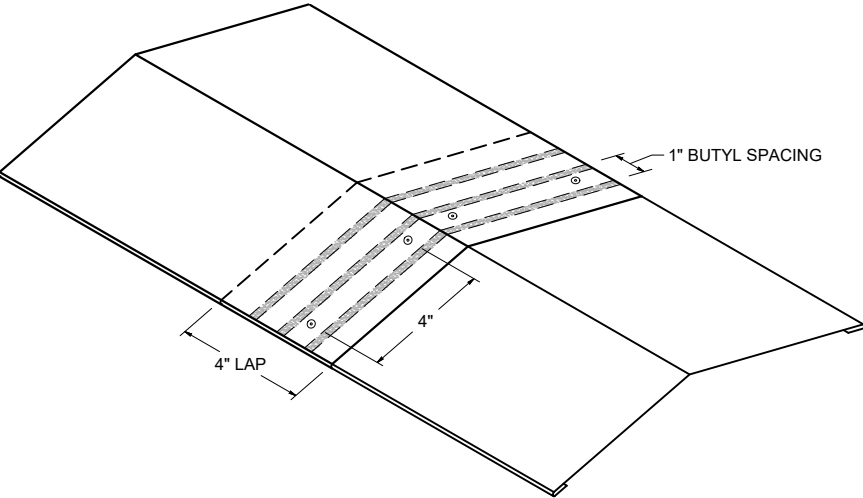


Note: All screws must be fastened into solid substrate.
Flashing must be lapped 4" with 3 rows of gunnable butyl.


Vented Ridge




VENTED RIDGE DETAIL

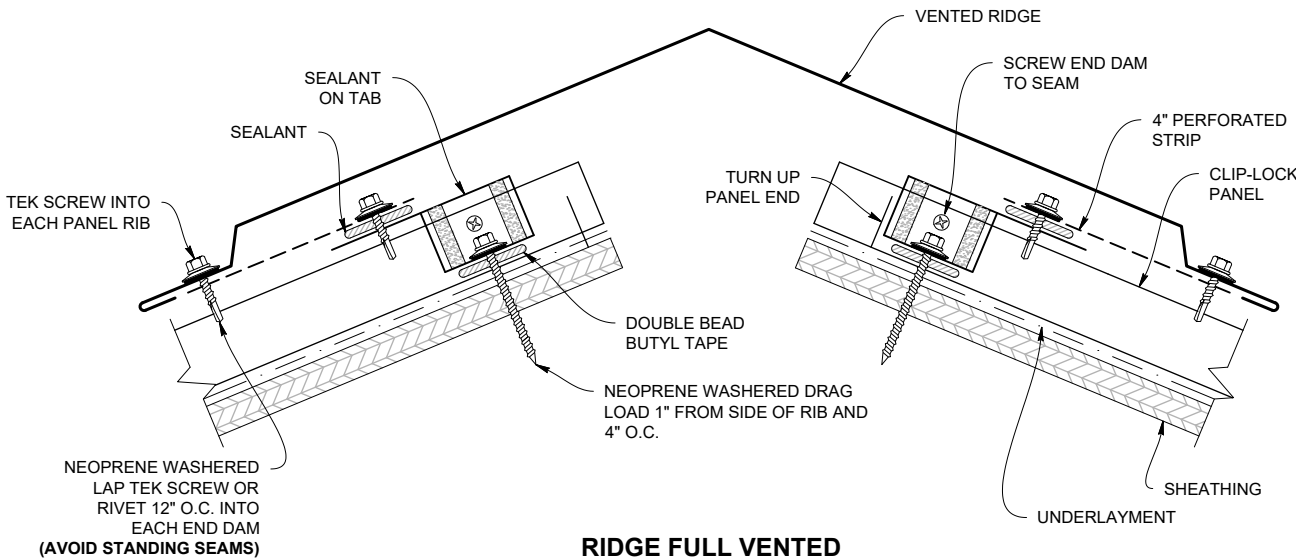

RIDGE FULL VENTED (CL100RFV / CL150RFV)

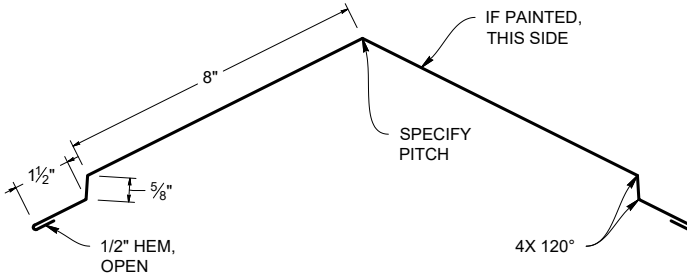

VENTED RIDGE LAP

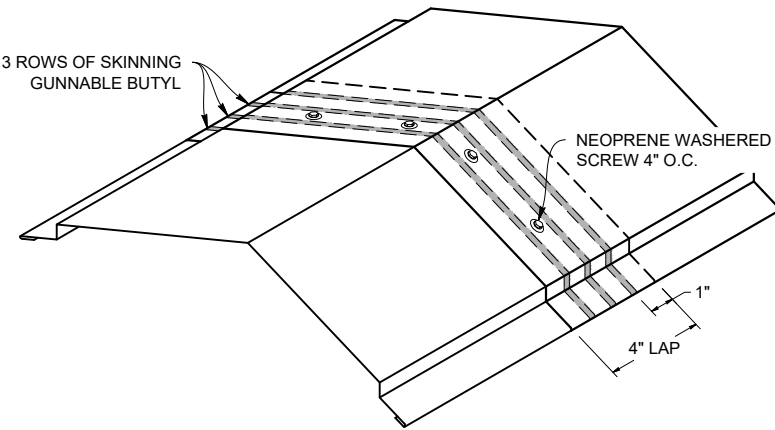


Note: All screws must be fastened into solid substrate.
Flashing must be lapped 4" with 3 rows of gunnable butyl.


WT Vented Ridge




WT RIDGE VENTED DETAIL

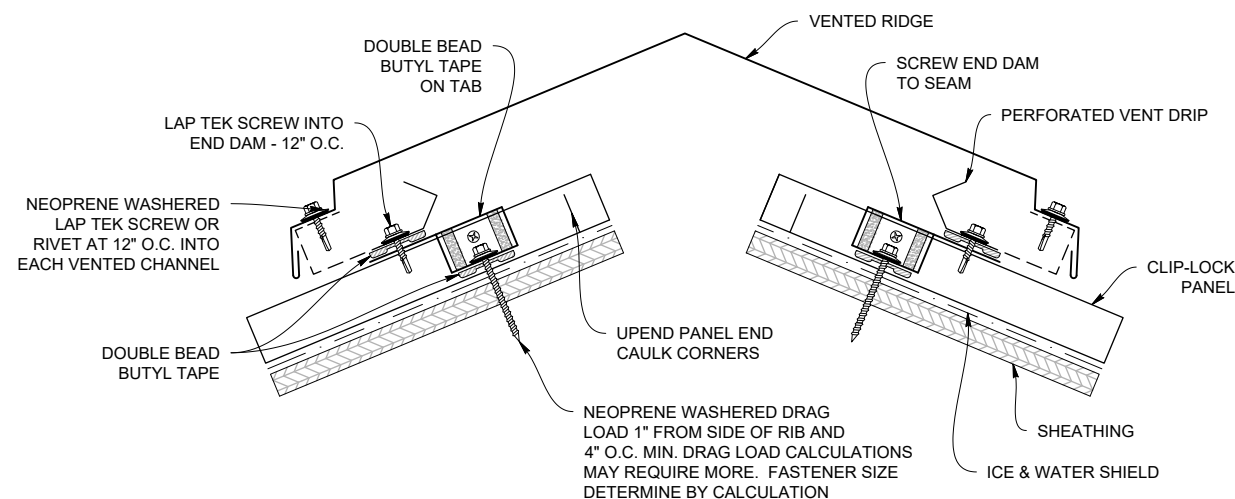

WT RIDGE FULL VENTED (WTRFV)

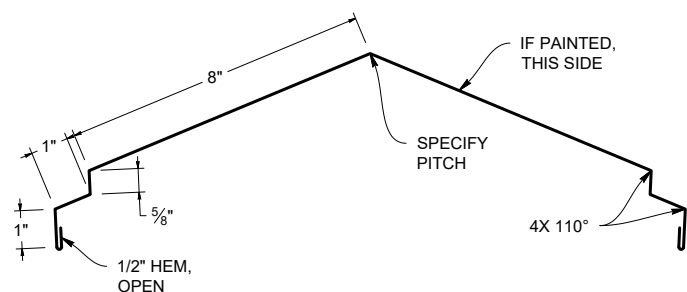


PERFORATED VENT DRIP: E2886 EMBER RESISTANT (PVD)

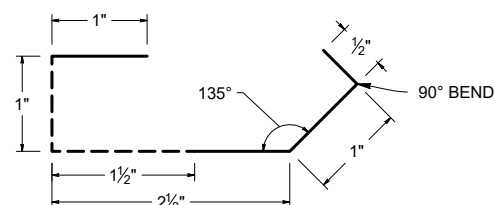

****NOTE: PERFORATED VENT DRIP IS COMPATIBLE WITH WT VENTED RIDGE ONLY****
****14.5" Free air per LFT for Ridge****

VENTED RIDGE LAP



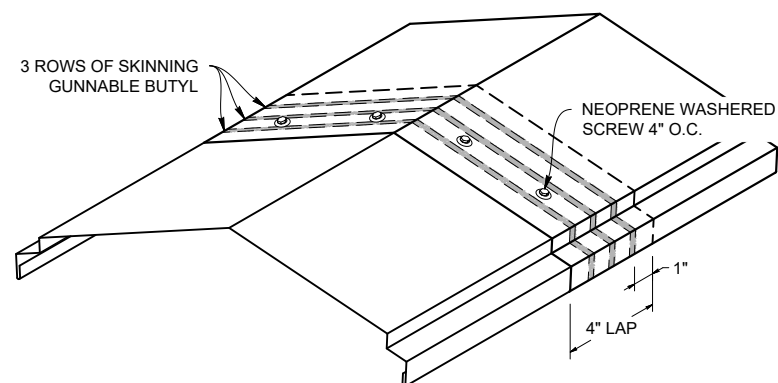


Note: All screws must be fastened into solid substrate.
Flashing must be lapped 4" with 3 rows of sealant.



End Dam Attachment

END DAM ATTACHMENT APPLICATION

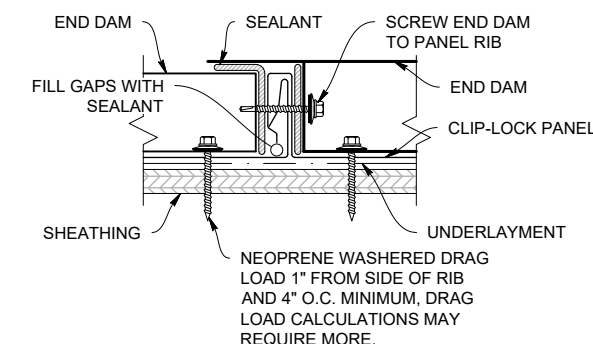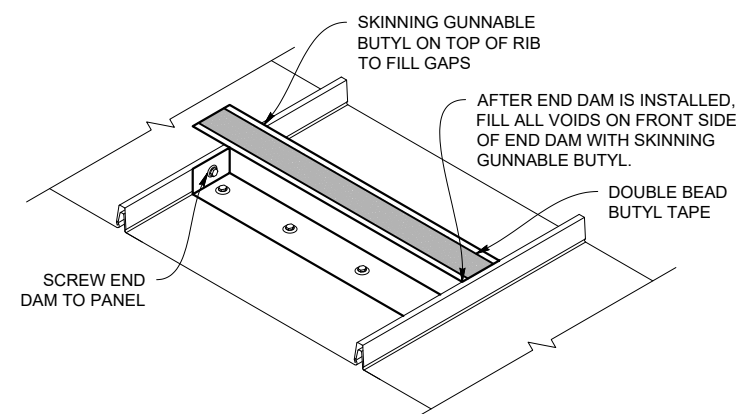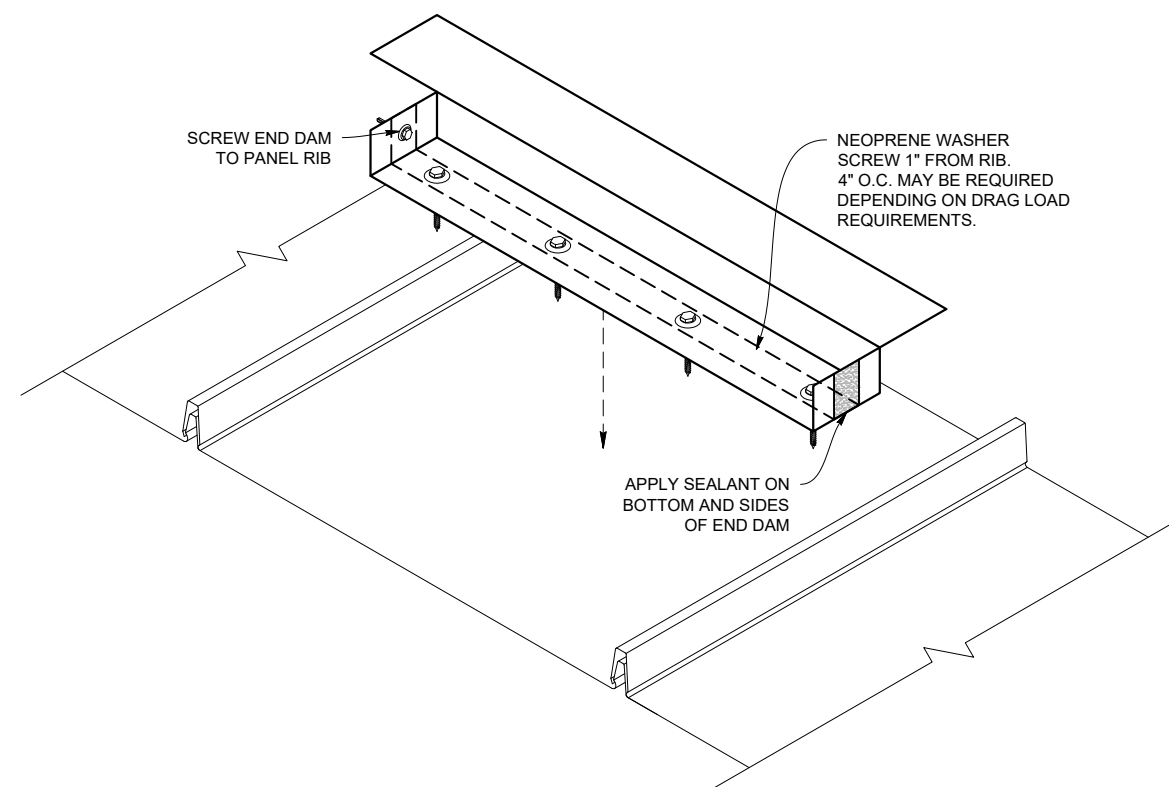


Note: All screws must be fastened into solid substrate.
Flashing must be lapped 4" with 3 rows of gunnable butyl.

Valley


Slope 3:12 or Greater




VALLEY 24" FLASHING (CL100VF / CL150VF)

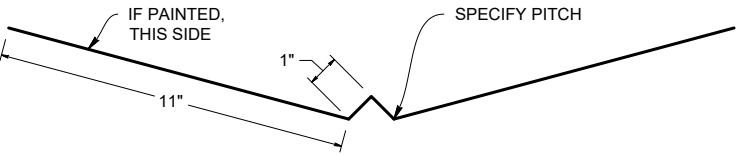


OFFSET CLEAT (CL100OC / CL150OC)

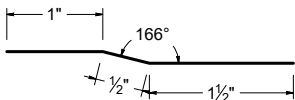

VALLEY 24" DETAIL (3:12 Or Greater Pitch)

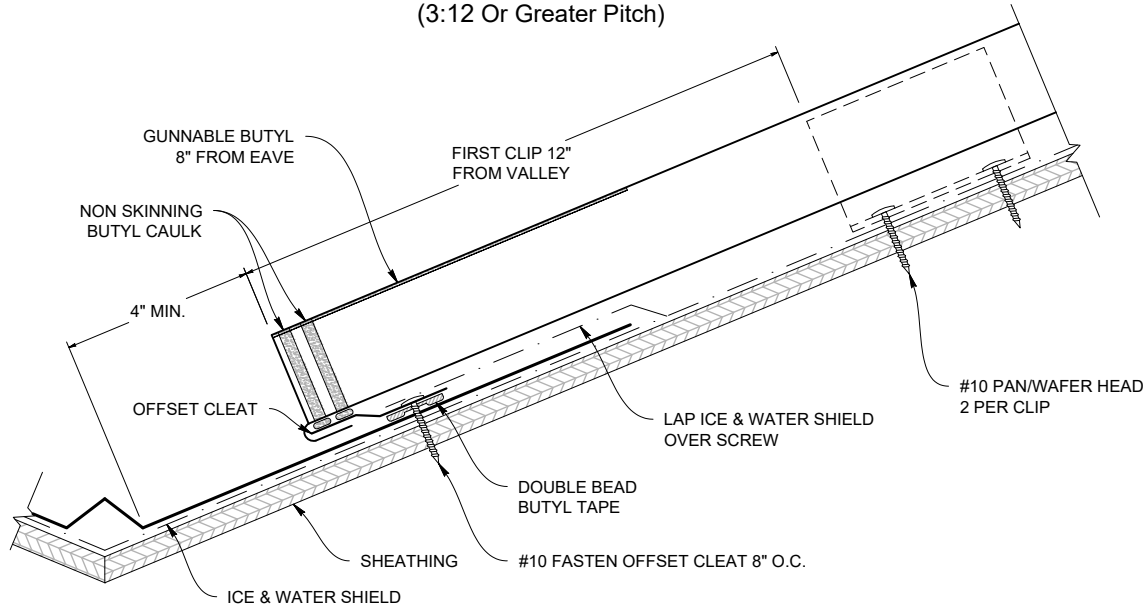

VALLEY LAP (3:12 Or Greater Pitch)

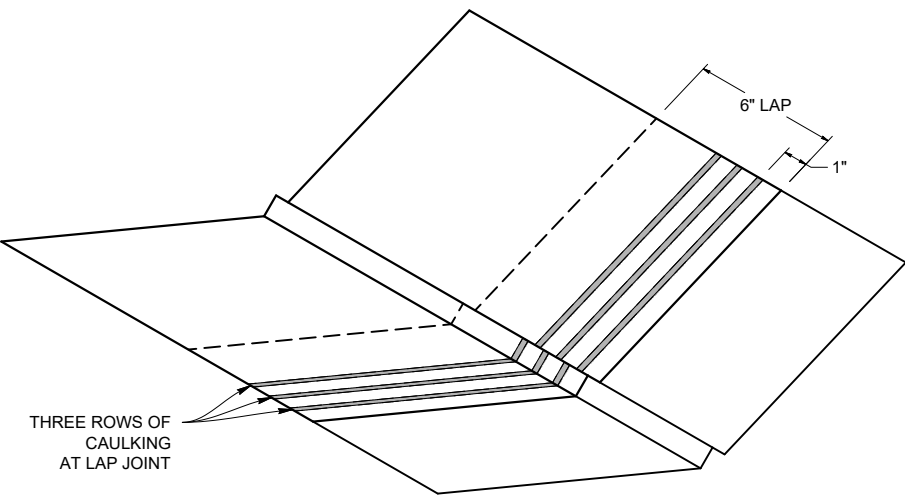


Note: All screws must be fastened into solid substrate.
Flashing must be lapped 4" with 3 rows of gunnable butyl.




Valley - Low Pitch

Slope Less than 3:12


LOW SLOPE VALLEY DETAIL (Less Than 3:12 Slope Pitch - Not Recommended)

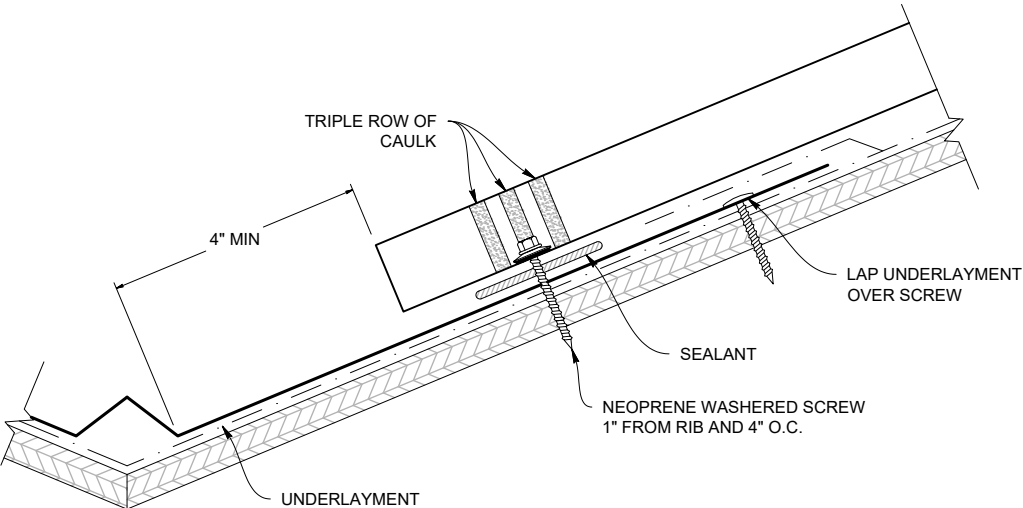

VALLEY FLASHING (CL100VF / CL150VF)

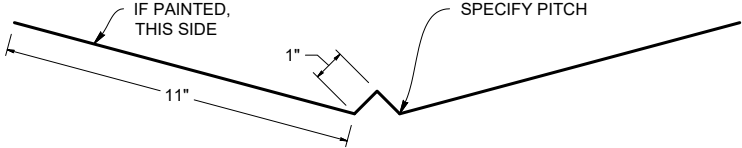

LOW SLOPE VALLEY LAP (Less Than 3:12 Slope Pitch - Not Recommended)

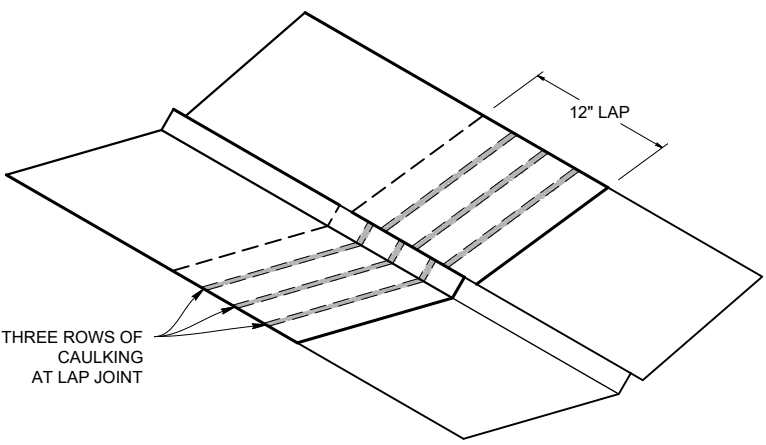


Note: All screws must be fastened into solid substrate.
Flashing must be lapped 4" with 3 rows of gunnable butyl.


Box Gable





BOX GABLE DETAIL

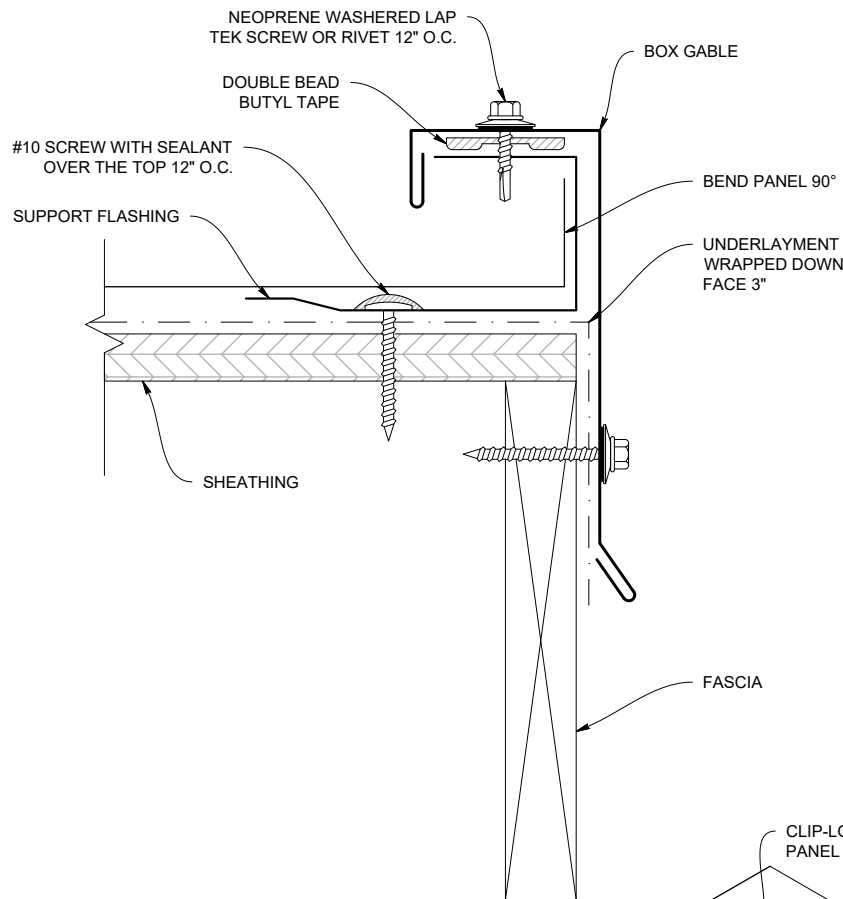

BOX GABLE (CL100GB / CL150GB)

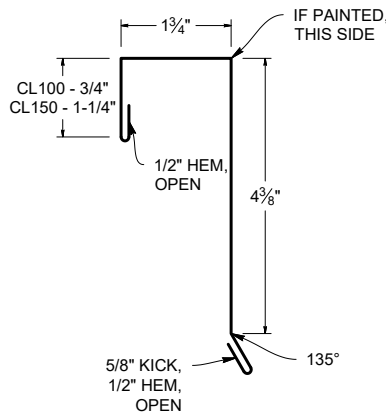

SUPPORT FLASHING (CL100SF / CL150SF)

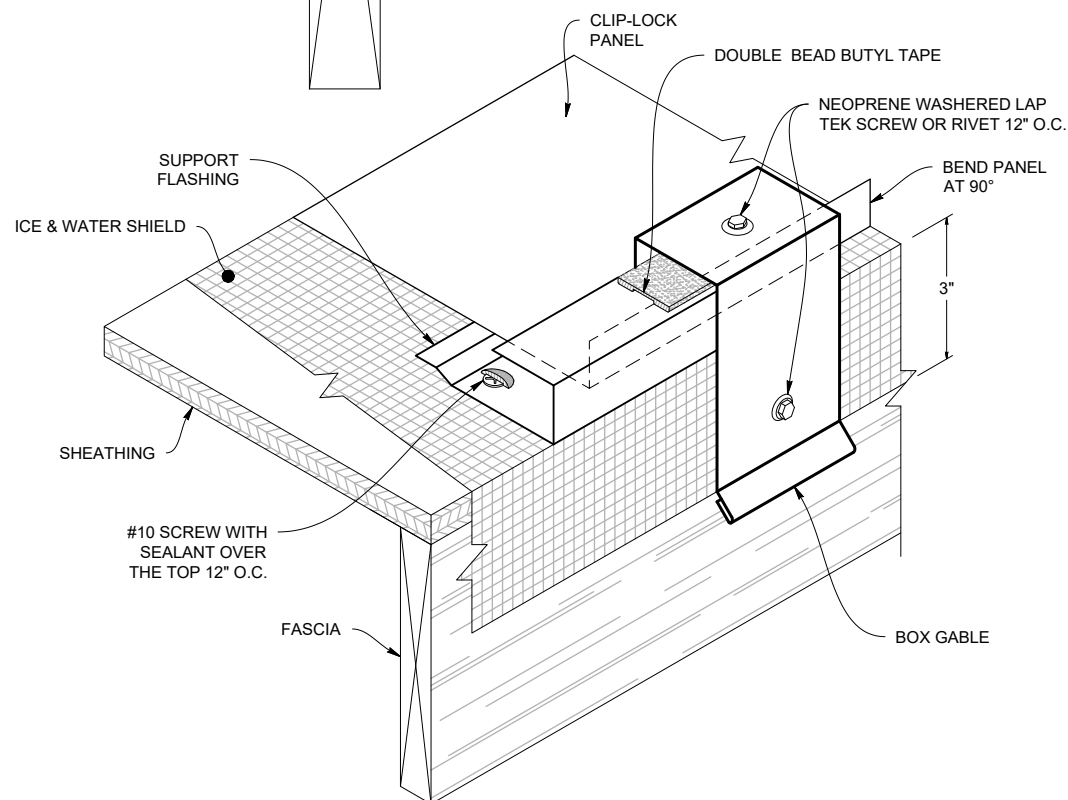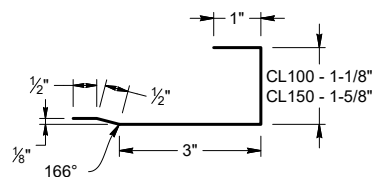


Note: All screws must be fastened into solid substrate.
Flashing must be lapped 4" with 3 rows of gunnable butyl.


Alternate Gable




ALTERNATE L CLOSURE (CL100ALC / CL150ALC)

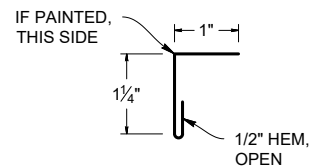


SUPPORT FLASHING (CL100SF / CL150SF)

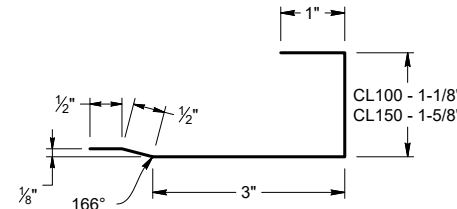


ALTERNATE GABLE (CL100GA / CL150GA)

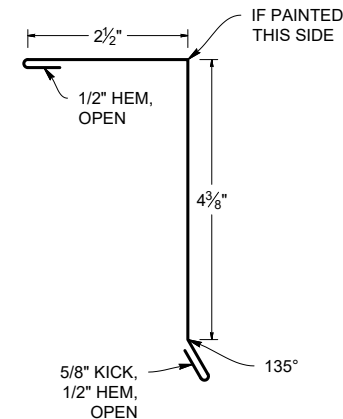

ALTERNATE GABLE DETAIL

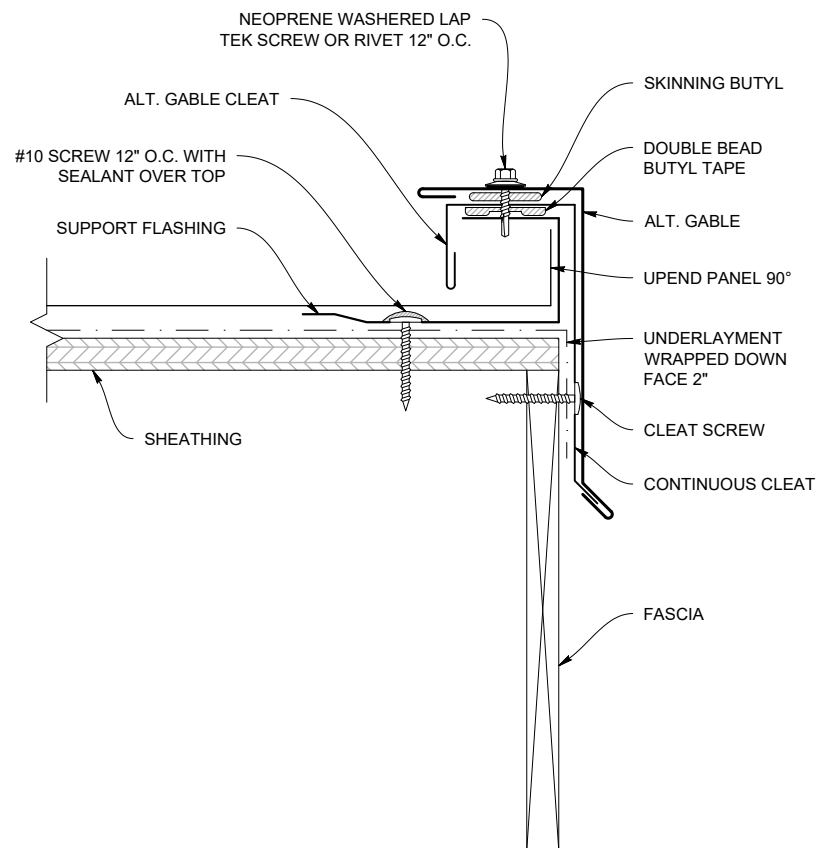

GABLE SUPPORT CLEAT (CL100GC / CL150GC)

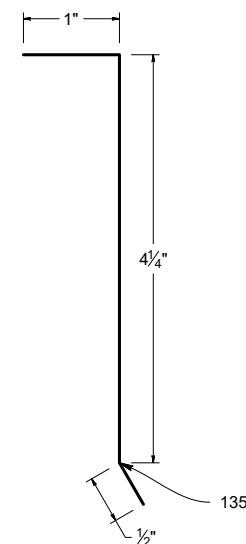


Note: All screws must be fastened into solid substrate.
Flashing must be lapped 4" with 3 rows of gunnable butyl.


Sidewall





SIDEWALL DETAIL

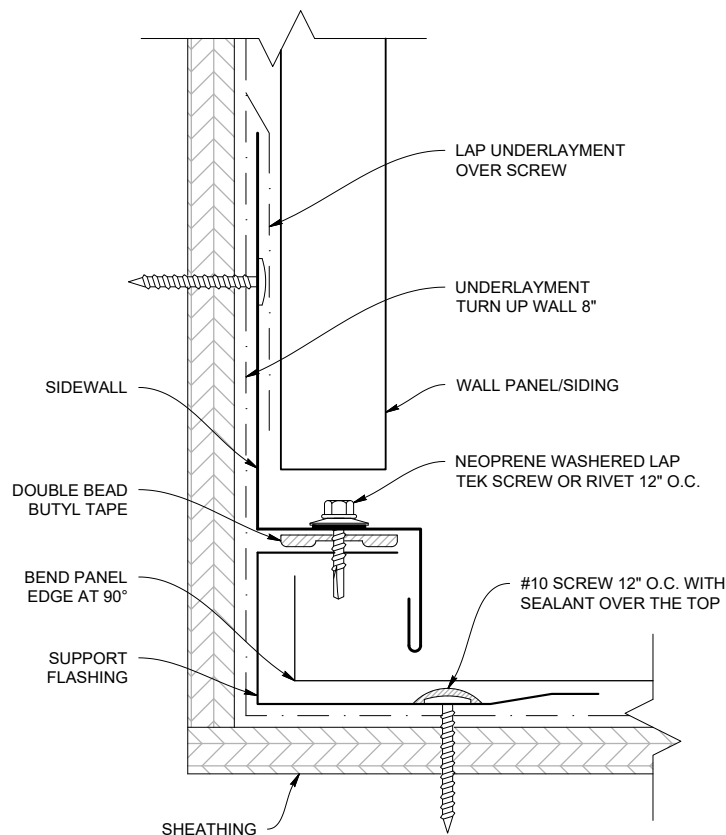

SIDEWALL (CL100SW / CL150SW)

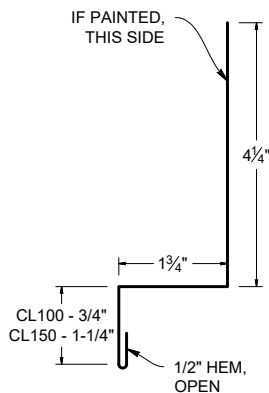

SUPPORT FLASHING (CL100SF / CL150SF)

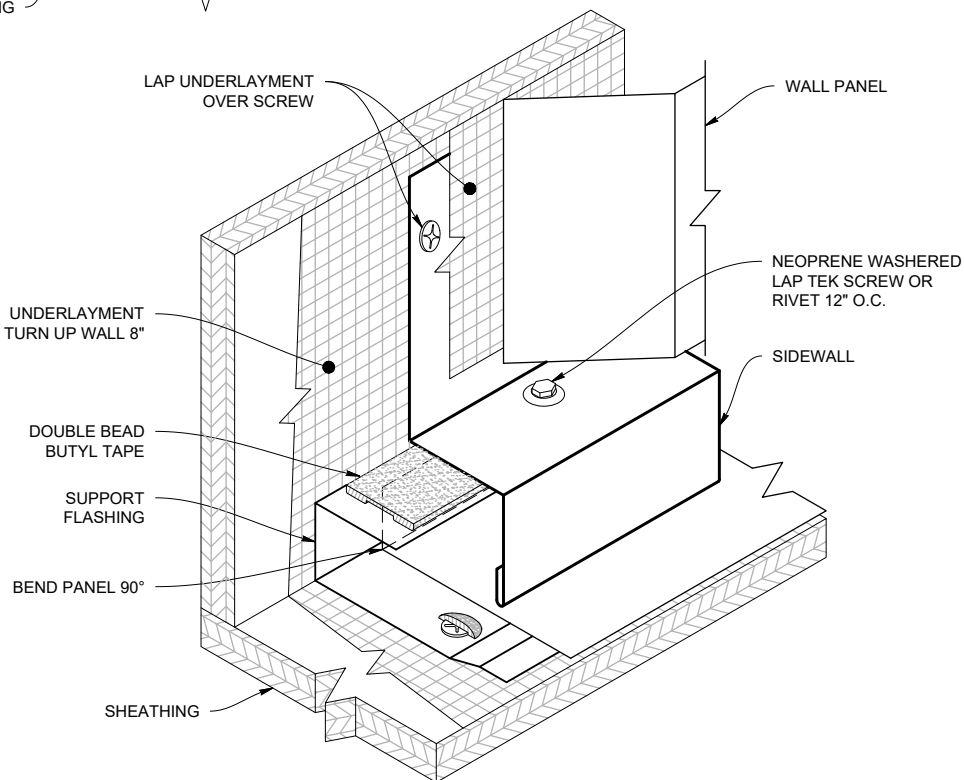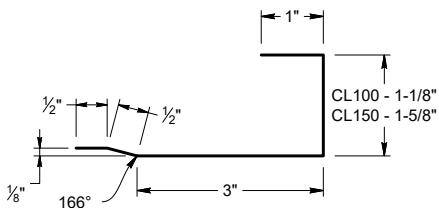


Note: All screws must be fastened into solid substrate.
Flashing must be lapped 4" with 3 rows of gunnable butyl.


Peak Flashing (Ridge End Cap)



PEAK FLASHING DETAIL (Ridge End Cap)

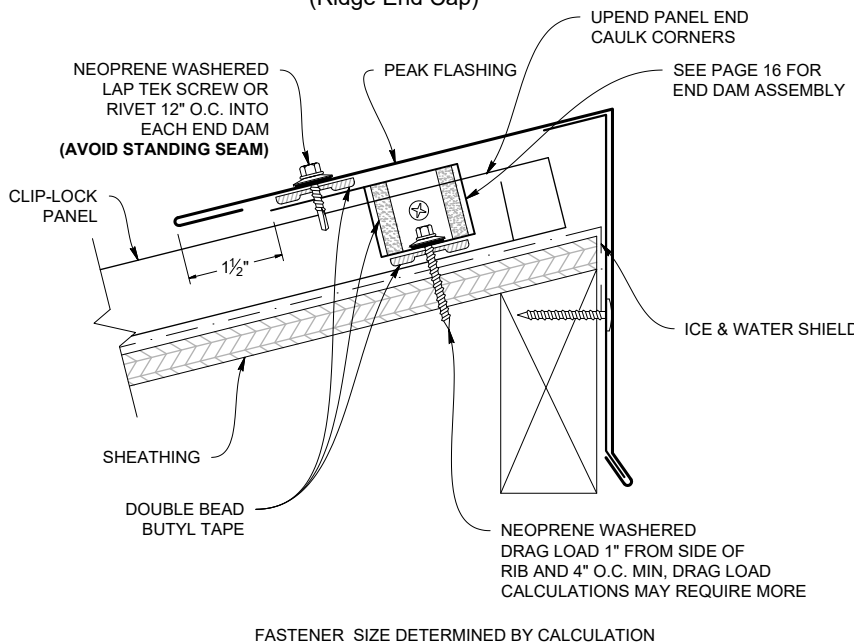


PEAK FLASHING LAP

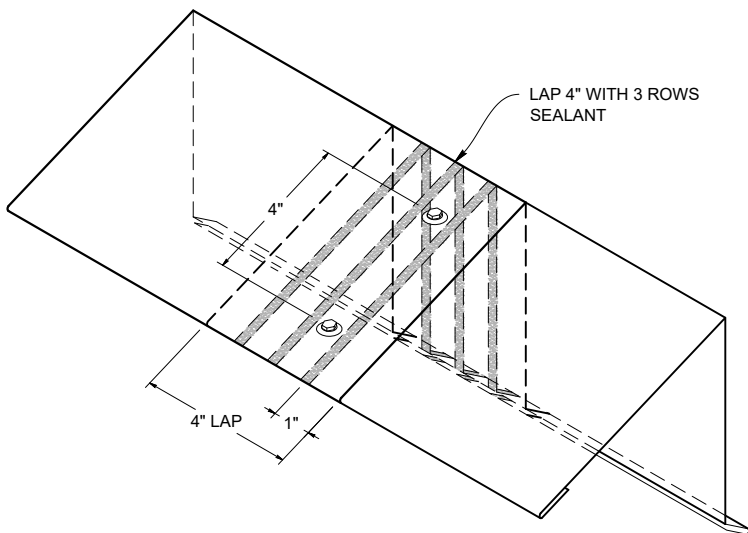


Note: All screws must be fastened into solid substrate.
Flashing must be lapped 4" with 3 rows of gunnable butyl.

PEAK FLASHING (Ridge End Cap) (CL100REC / CL150REC)

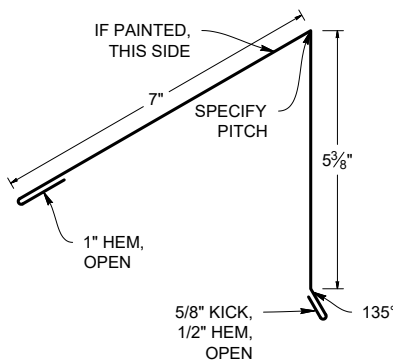

PEAK CLEAT (CL100RECC / CL150RECC)

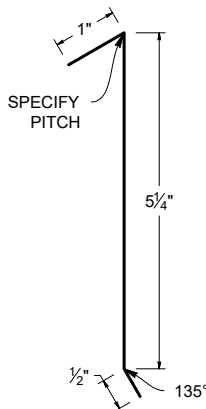


WT Peak Flashing


(Ridge End Cap)




WT VENTED PEAK FLASHING DETAIL (Vented Ridge End Cap)

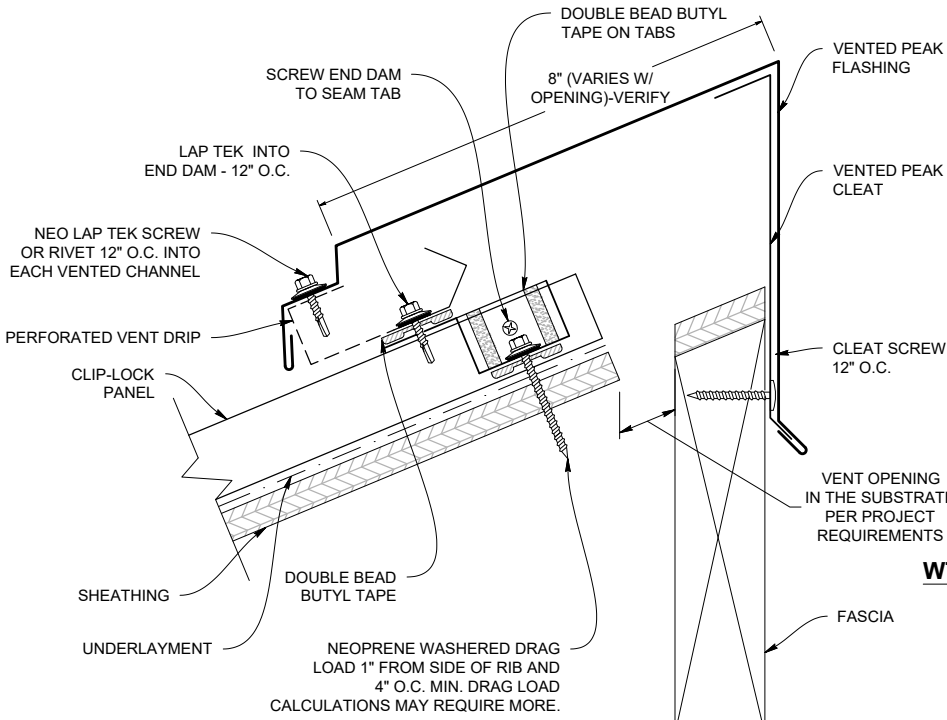


VENTED PEAK CLEAT (VRECC)

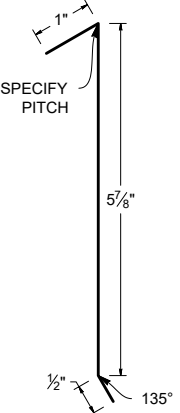

WT VENTED PEAK FLASHING (WTRECV)

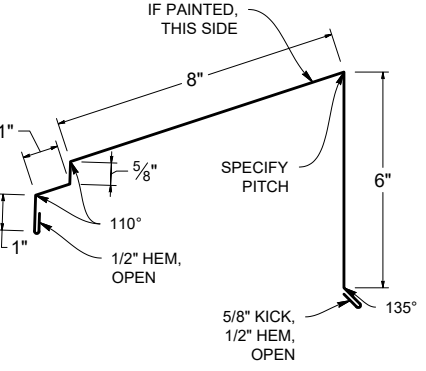


PERFORATED VENT DRIP : E2886 EMBER RESISTANT (PVD)

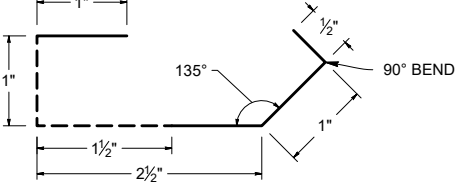

****NOTE: PERFORATED VENT DRIP IS COMPATIBLE WITH WT VENTED PEAK FLASHING ONLY****
****7.25" Free air per LFT for Ridge****

VENTED PEAK FLASHING LAP

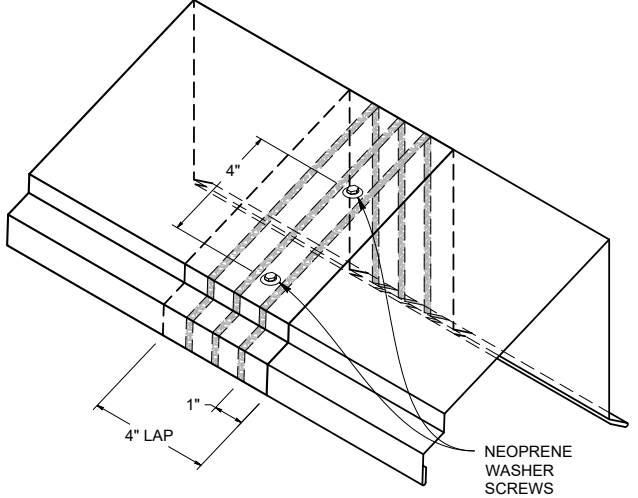


Note: All screws must be fastened into solid substrate.
Flashing must be lapped 4" with 3 rows of sealant.




Pitch Change


PITCH CHANGE DETAIL

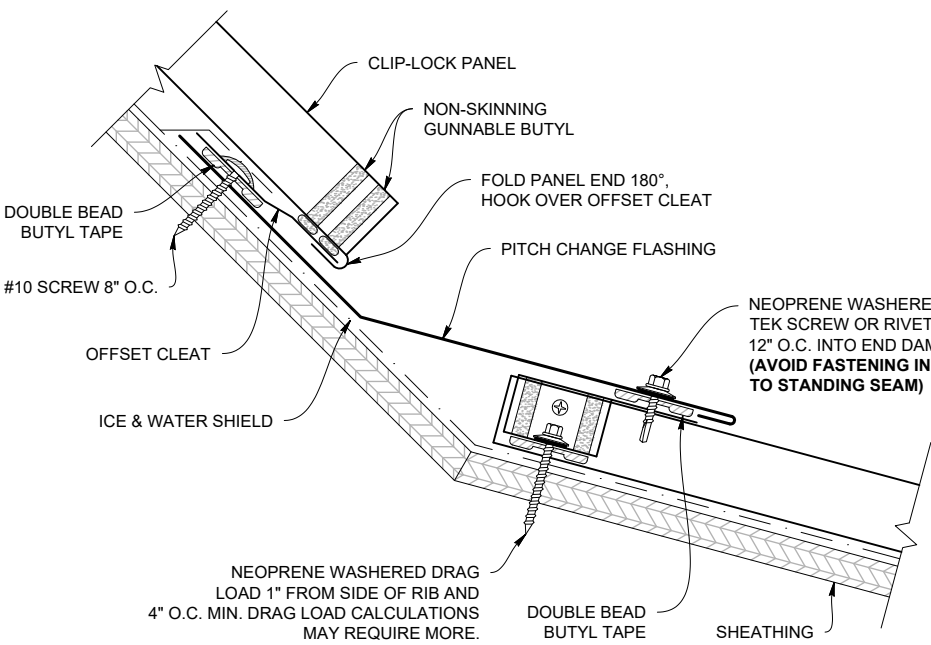


INSIDE PITCH CHANGE FLASHING

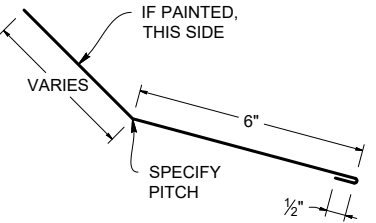

OFFSET CLEAT (CL100OC / CL150OC)

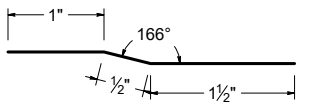

PITCH CHANGE LAP

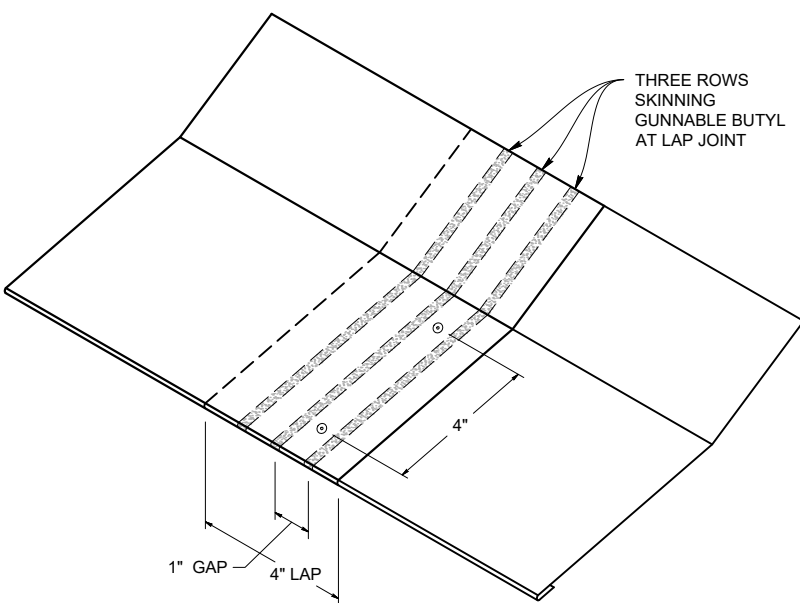


Note: All screws must be fastened into solid substrate.
Flashing must be lapped 4" with 3 rows of gunnable butyl.



Endwall



ENDWALL DETAIL

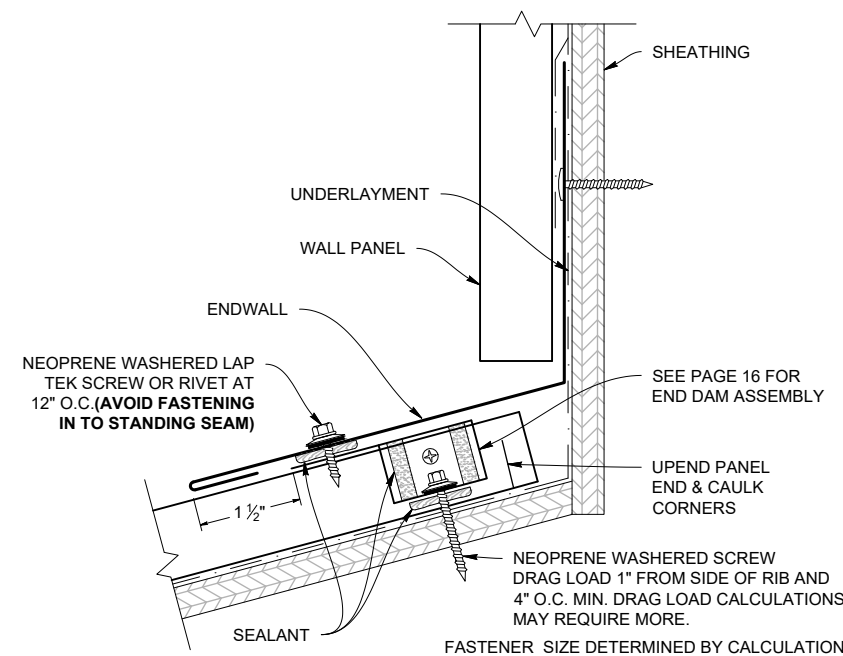

ENDWALL FLASHING (CL100EW / CL150EW)

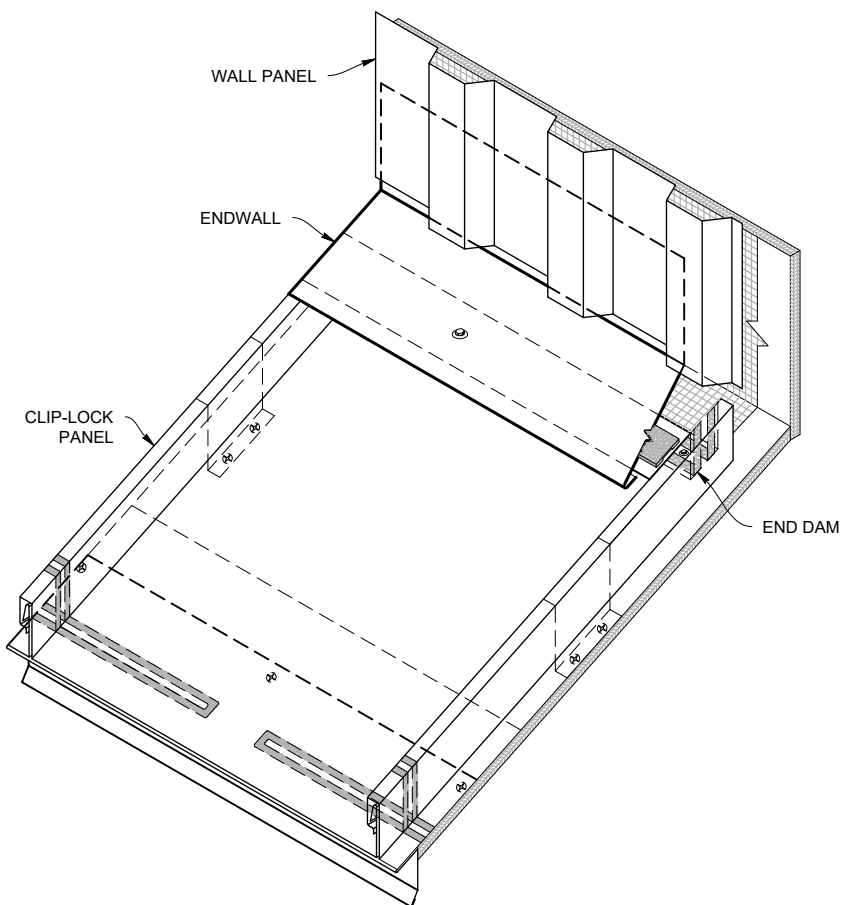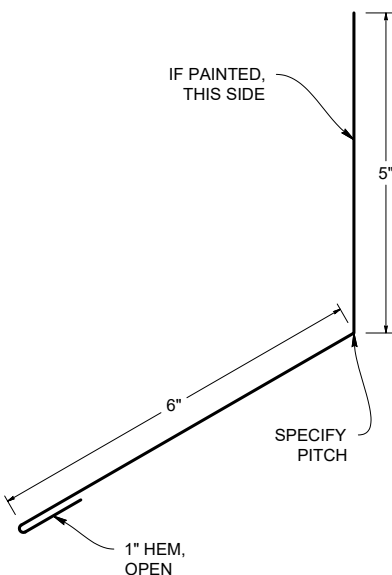


Note: All screws must be fastened into solid substrate.
Flashing must be lapped 4" with 3 rows of gunnable butyl.


Vented Endwall




VENTED ENDWALL DETAIL

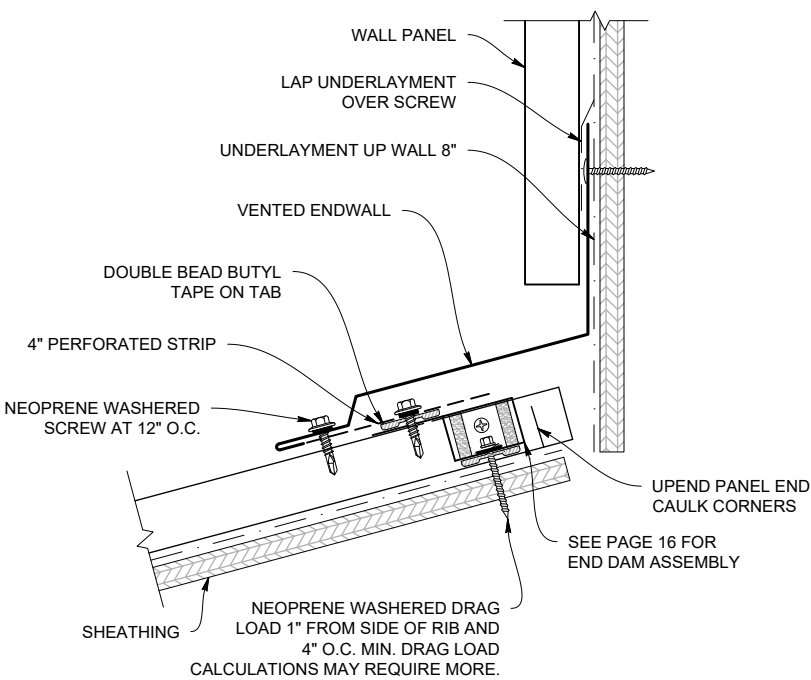

VENTED ENDWALL FLASHING (CL100EWV / CL150EWV)

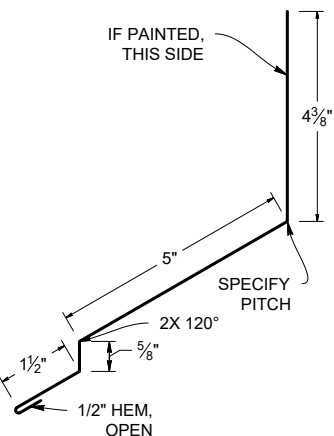


ENDWALL LAP

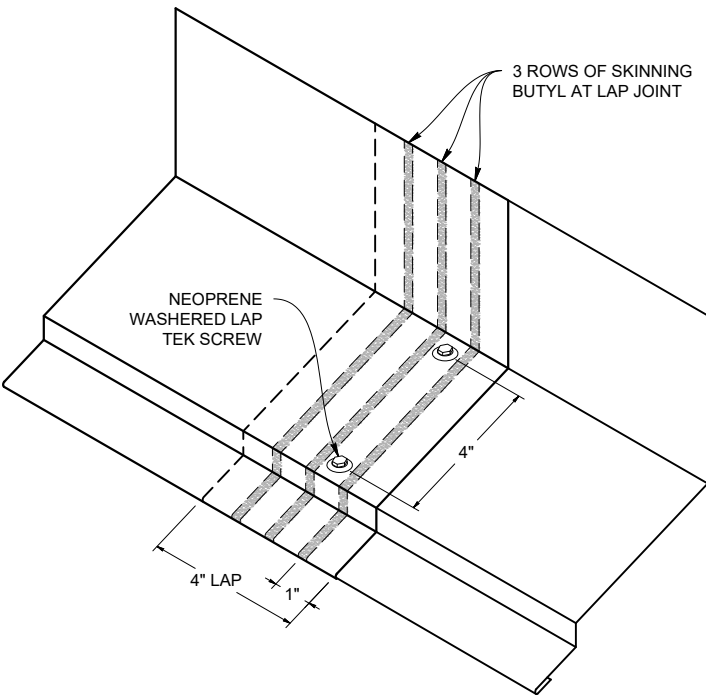


Note: All screws must be fastened into solid substrate.
Flashing must be lapped 4" with 3 rows of gunnable butyl.


WT Vented Endwall

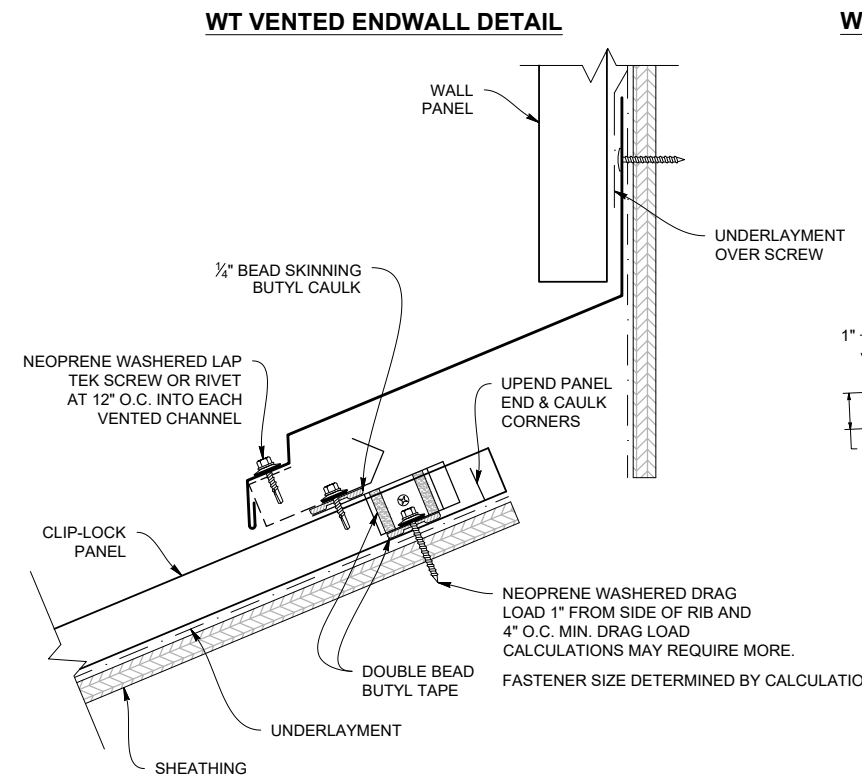

WT VENTED ENDWALL FLASHING (WTEWV)

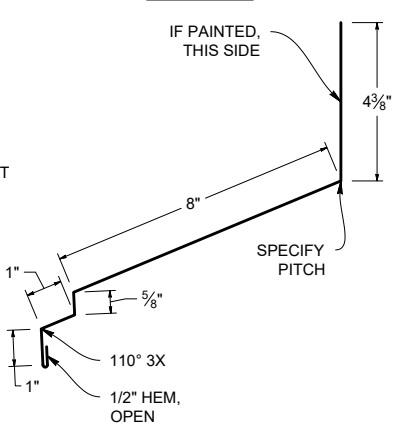


PERFORATED VENT DRIP: E2886 EMBER RESISTANT (PVD)

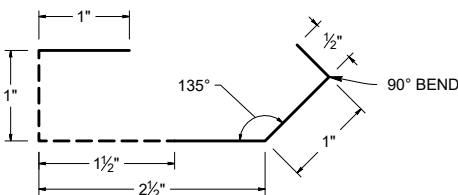

****NOTE: PERFORATED VENT DRIP IS COMPATIBLE WITH WT VENTED ENDWALL ONLY****
****7.25" Free air per LFT for Ridge****

VENTED ENDWALL LAP

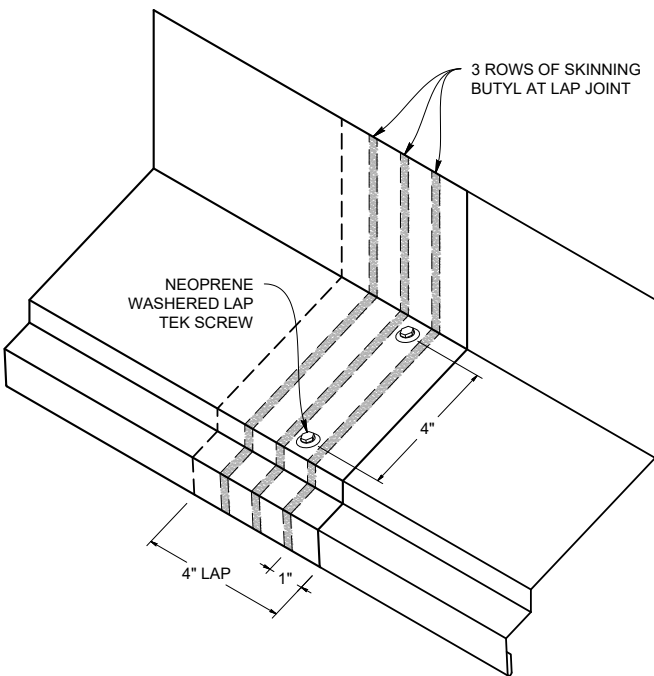


Note: All screws must be fastened into solid substrate.
Flashing must be lapped 4" with 3 rows of gunnable sealant.


Curb Back Pan / Cricket



STEP 1

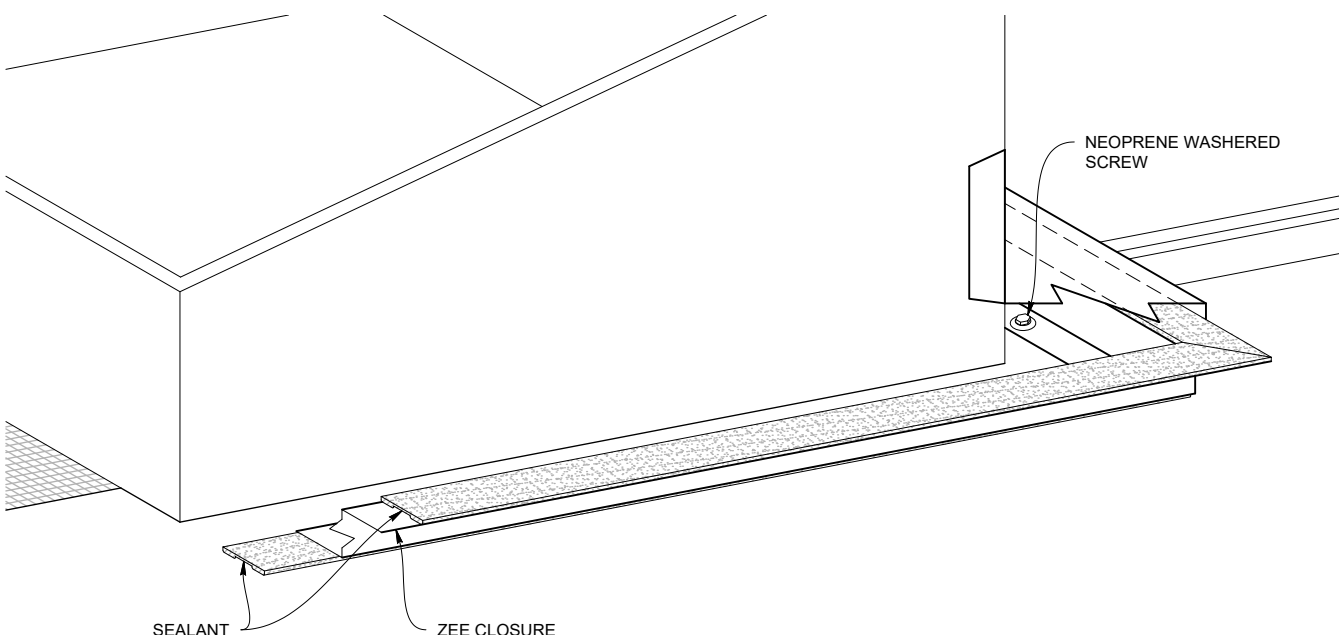


STEP 2

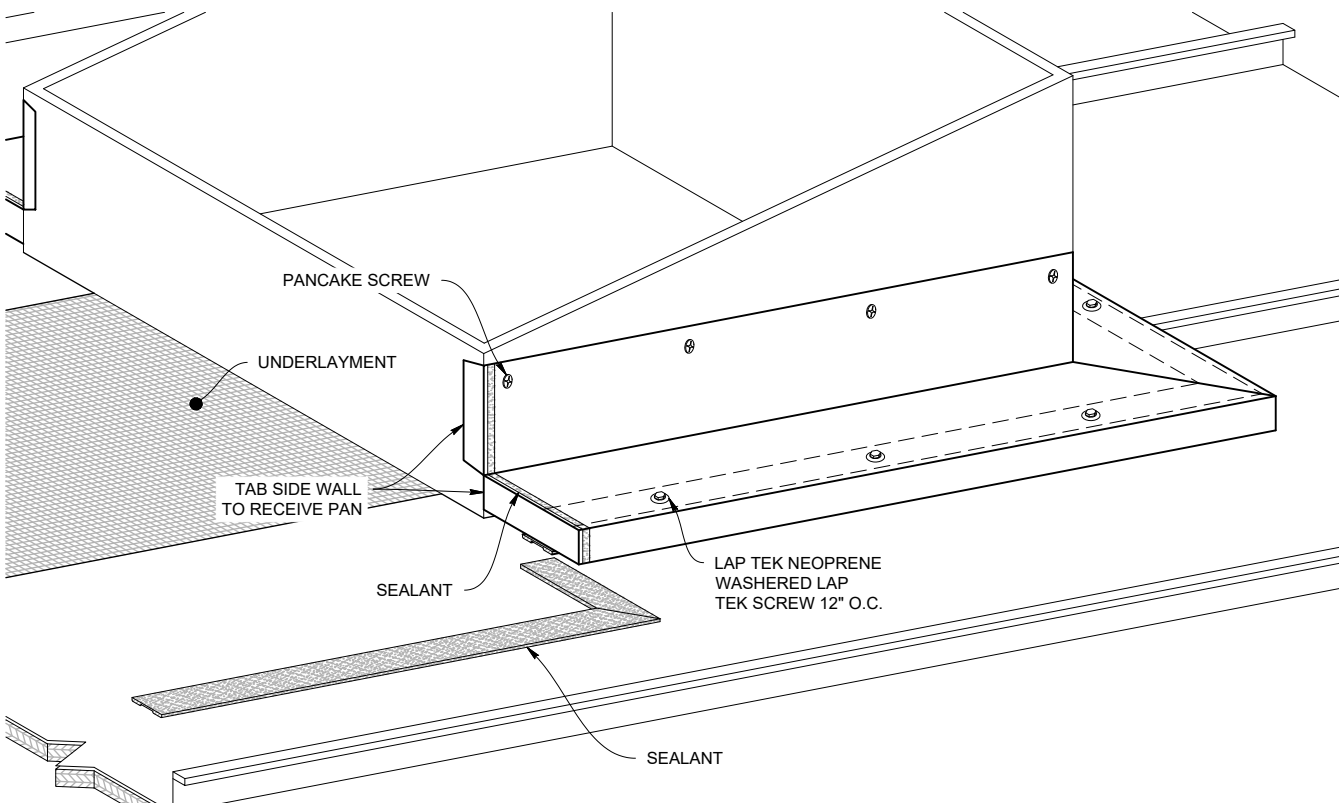


Curb Back Pan / Cricket



STEP 3

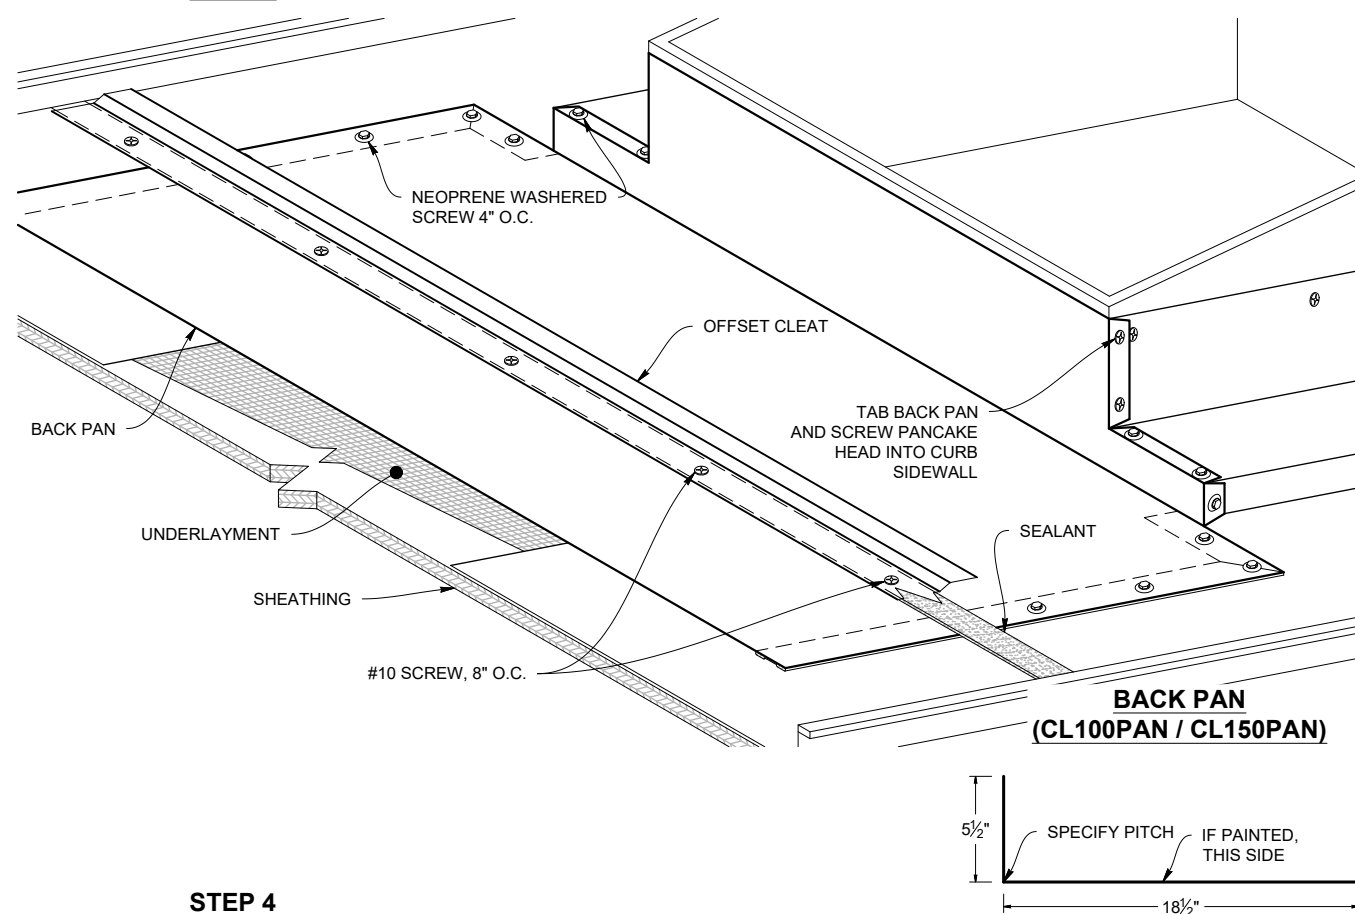


STEP 4

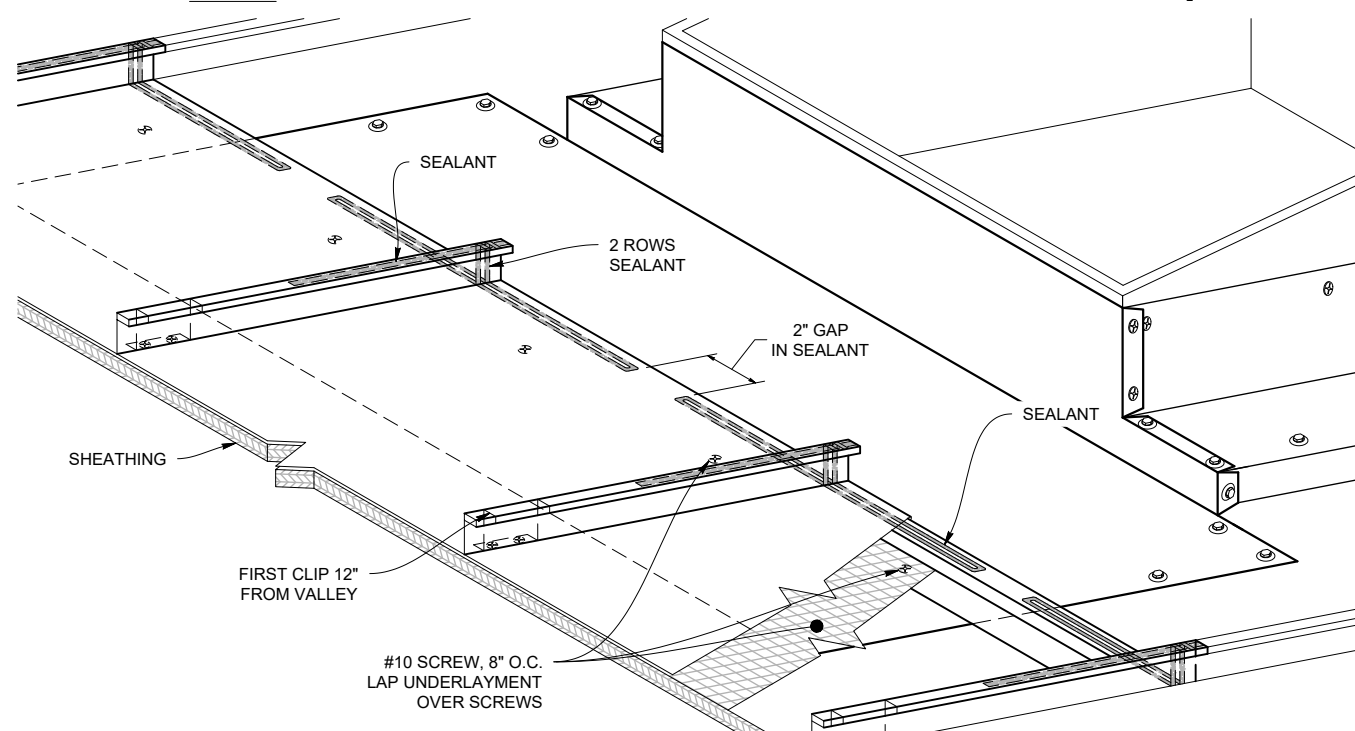


Curb Back Pan / Cricket



STEP 5

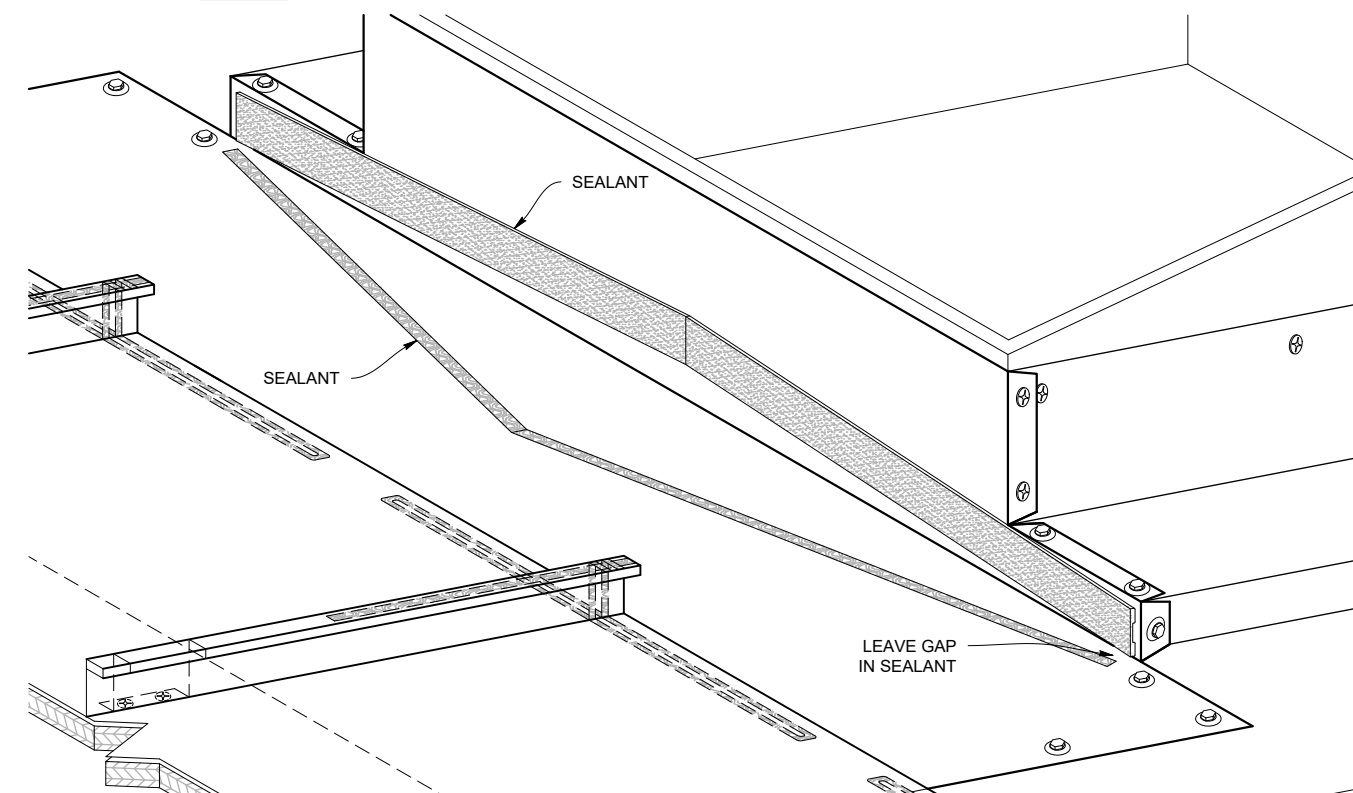


STEP 6

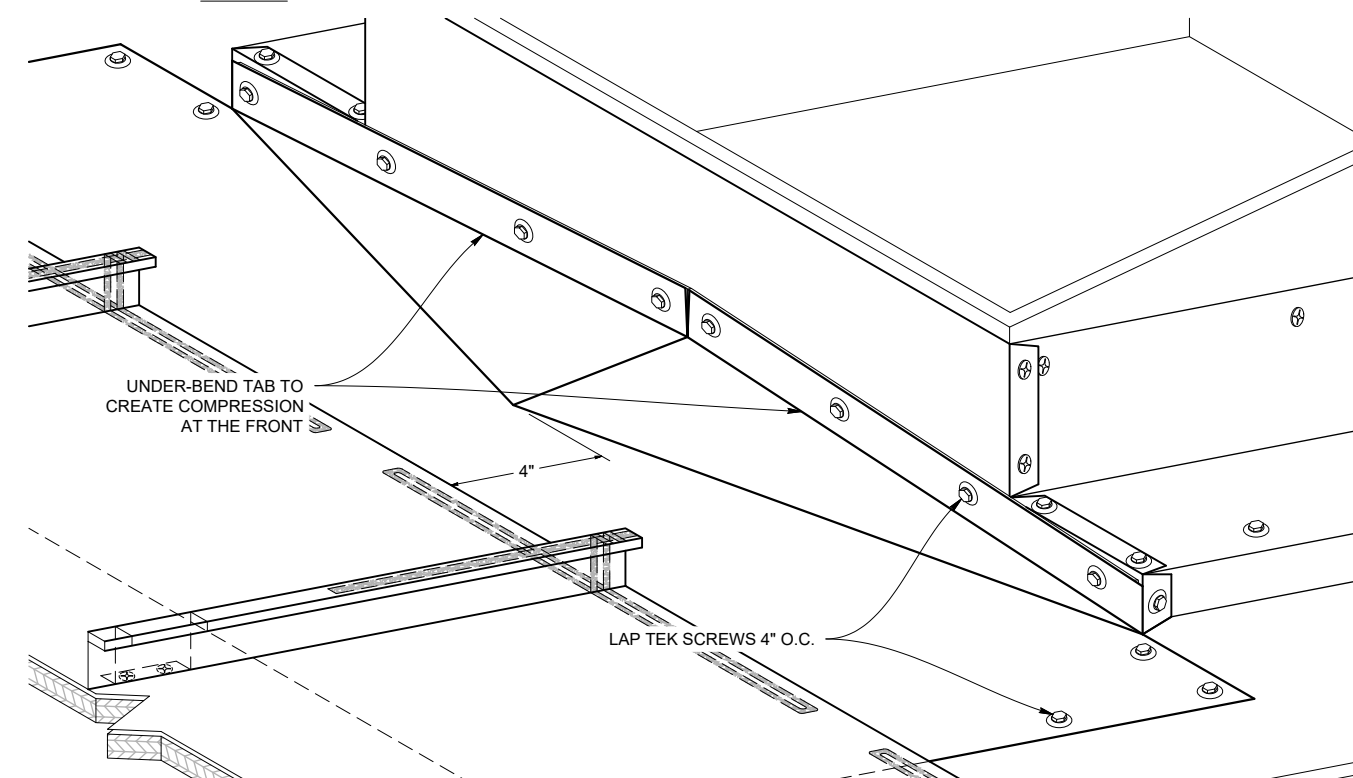


Curb Sidewall




CURB SIDEWALL DETAIL

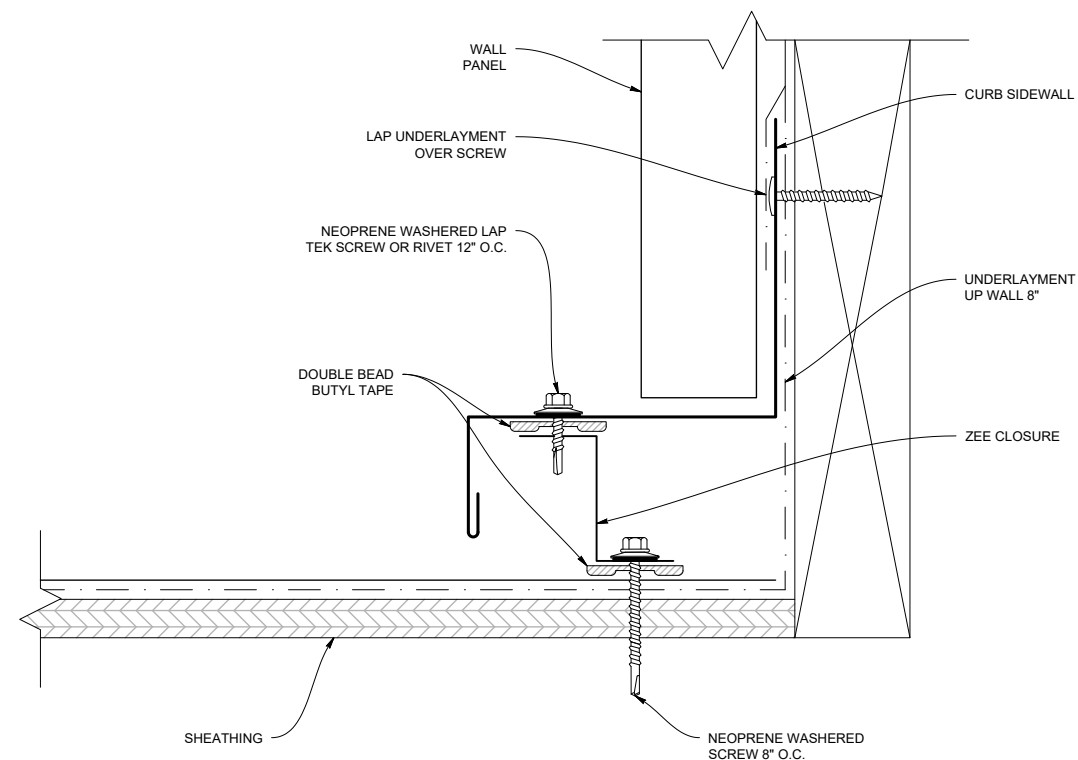

ZEE CLOSURE (CL100ZC / CL150ZC)

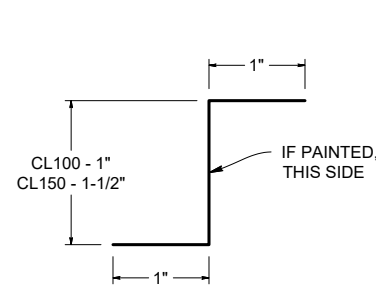

CURB SIDEWALL (CL100CSW / CL150CSW)

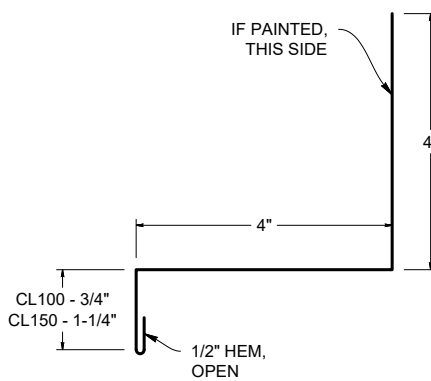


Note: All screws must be fastened into solid substrate.
Flashing must be lapped 4" with 3 rows of gunnable butyl.


Curb Endwall




CURB ENDWALL DETAIL

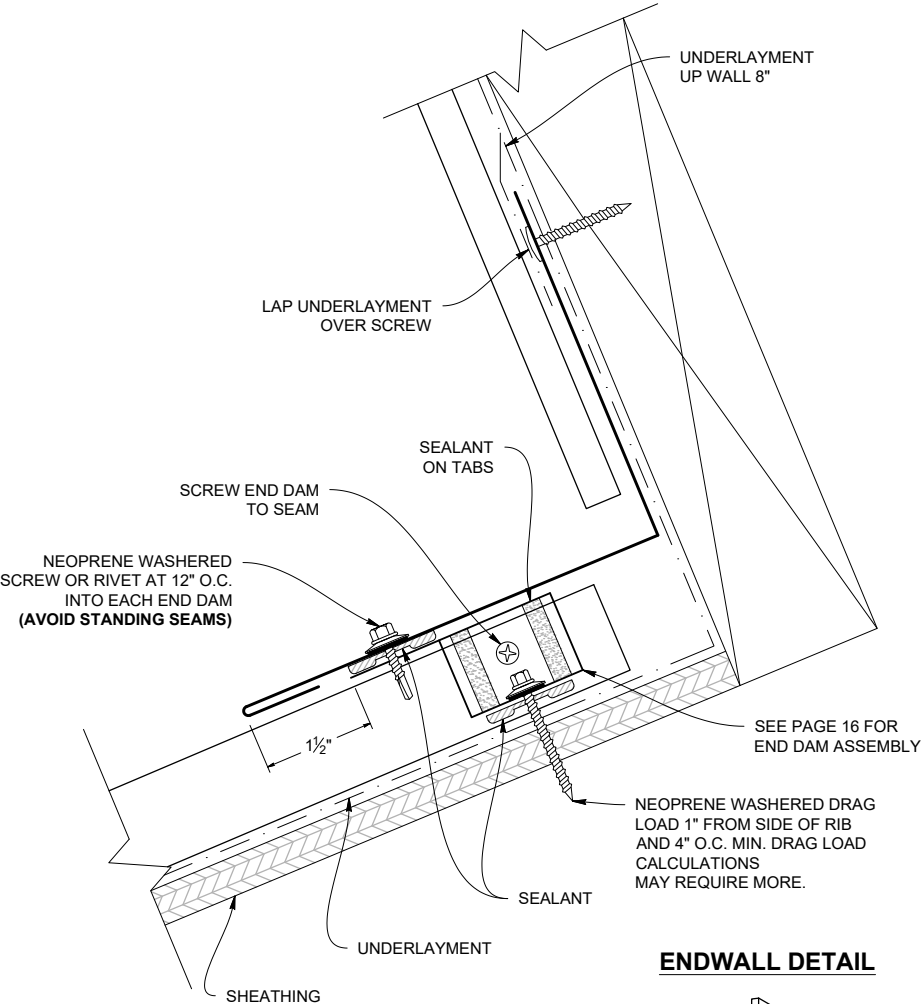

ENDWALL DETAIL

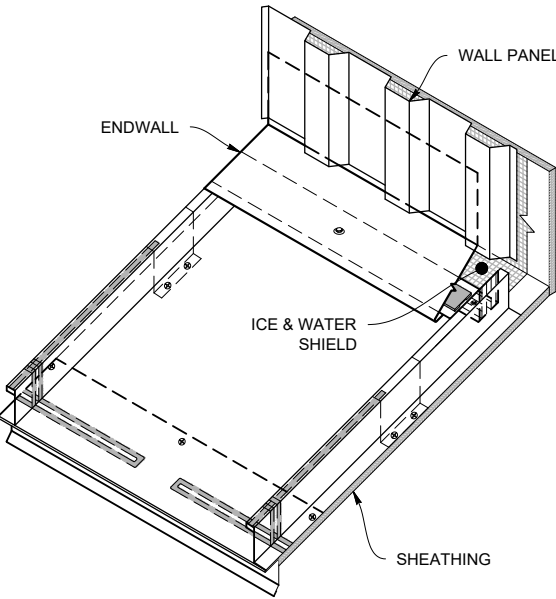

CURB ENDWALL (CL100CH / CL150CH)

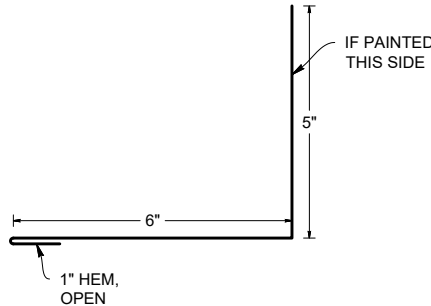


Note: All screws must be fastened into solid substrate.
Flashing must be lapped 4" with 3 rows of gunnable butyl.


Curb / Pan Cricket



CURB BACK PAN / CRICKET DETAIL (3:12 Pitch or Greater)

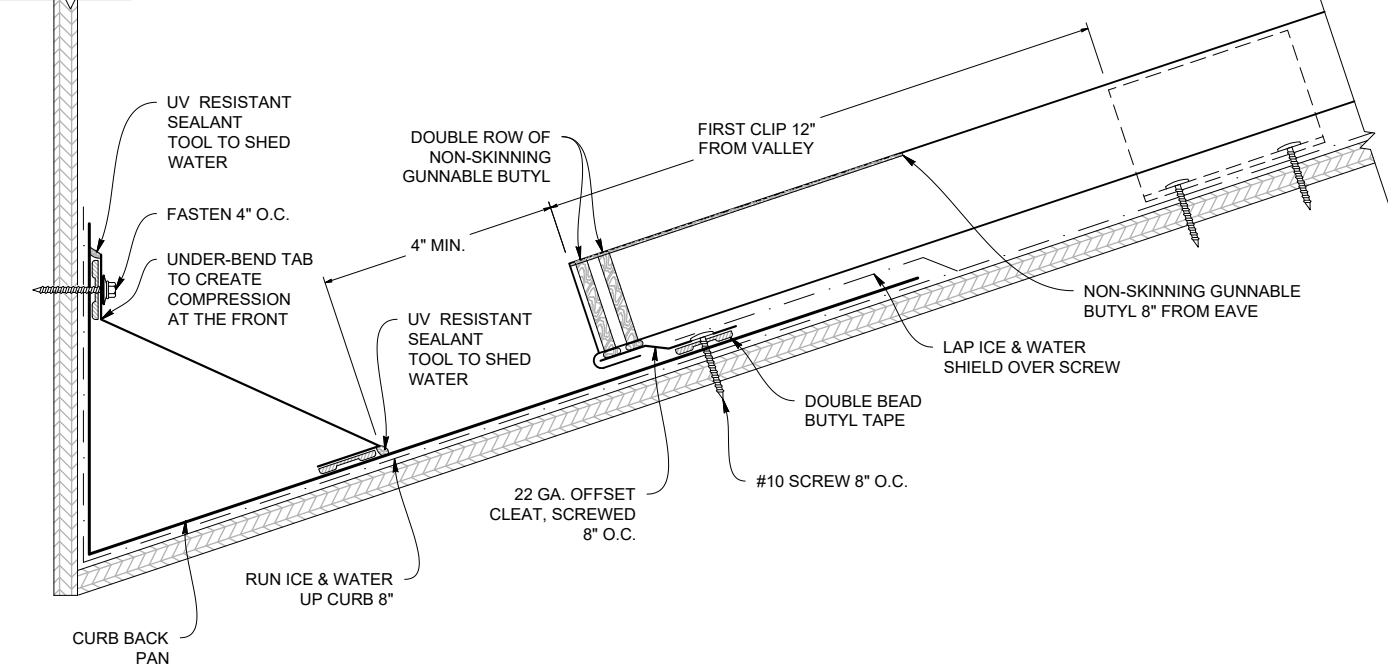

CURB BACK PAN / CRICKET DETAIL (Less Than 3:12 Pitch)

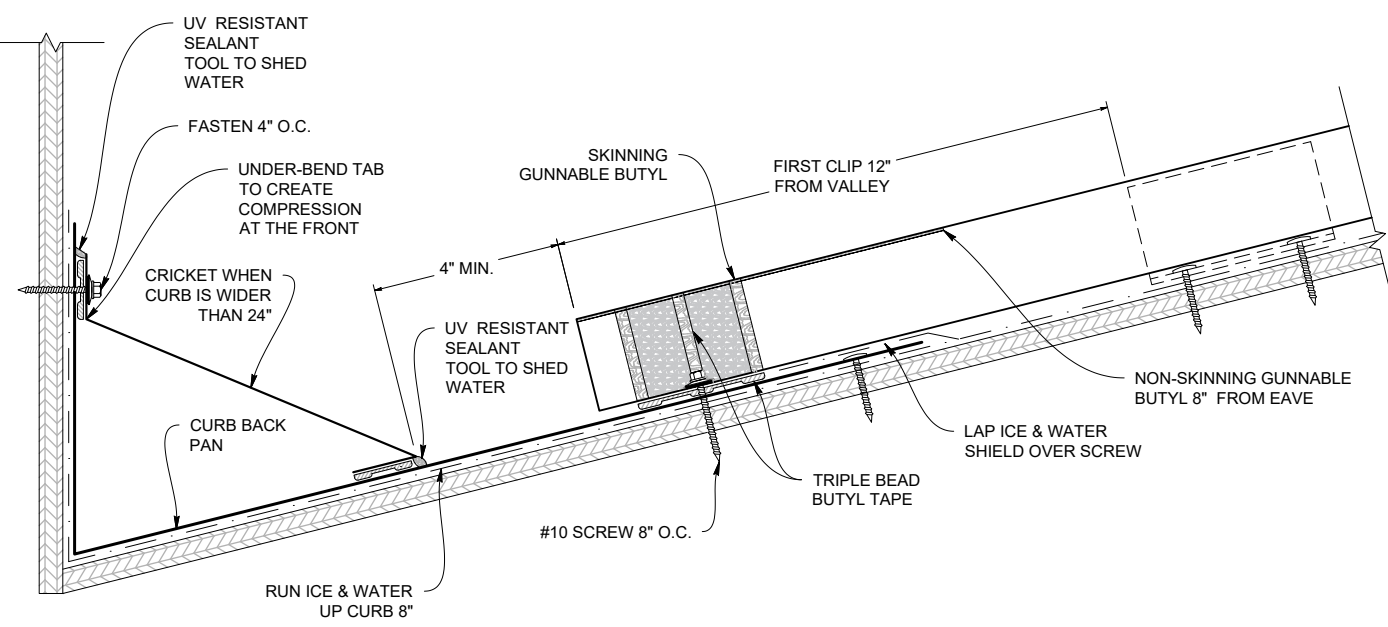


Note: All screws must be fastened into solid substrate.
Flashing must be lapped 4" with 3 rows of gunnable butyl.




Eave to Gable Transition

EAVE TO GABLE TRANSITION APPLICATION

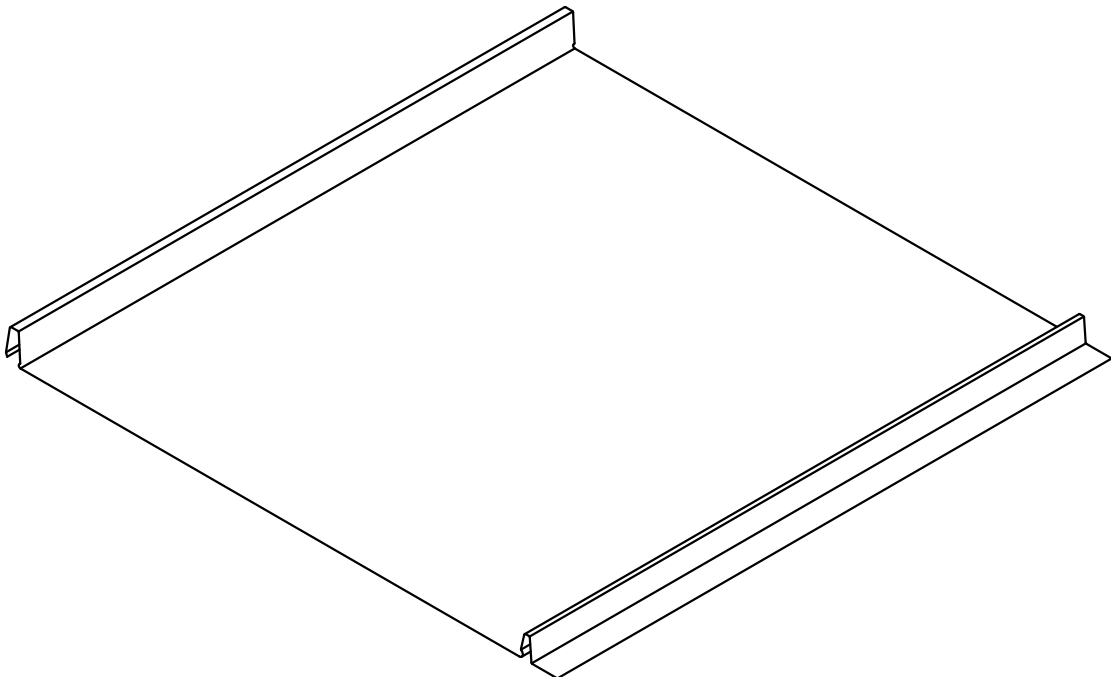


STEP 1

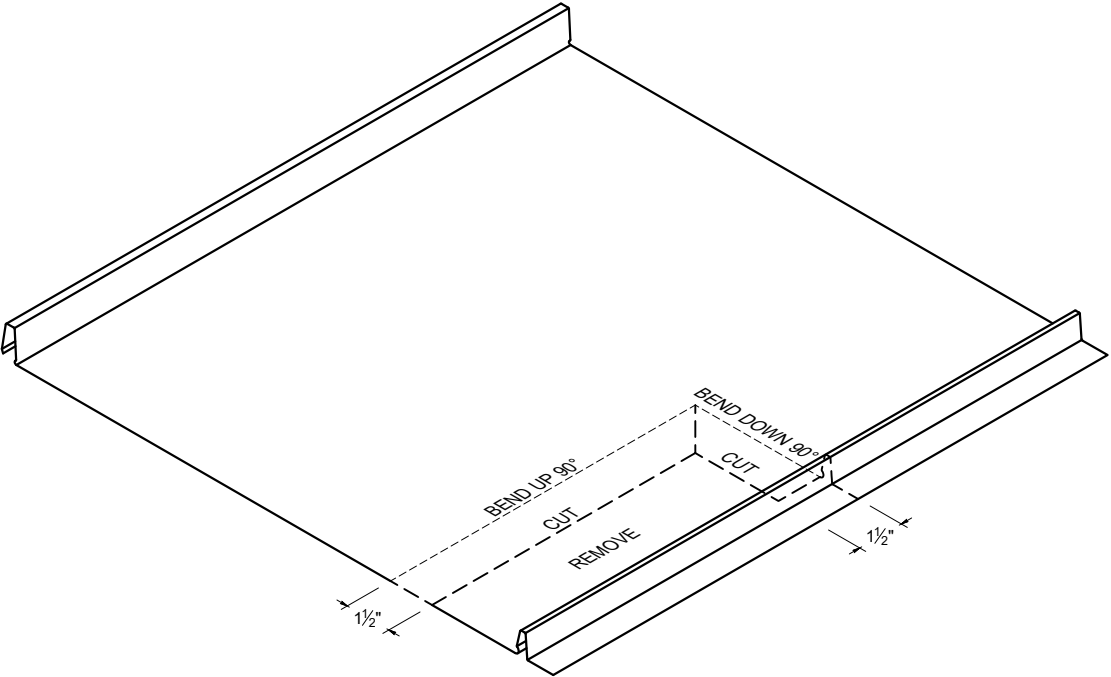


Note: All screws must be fastened into solid substrate.
Flashing must be lapped 4" with 3 rows of gunnable butyl.

Eave to Gable Transition

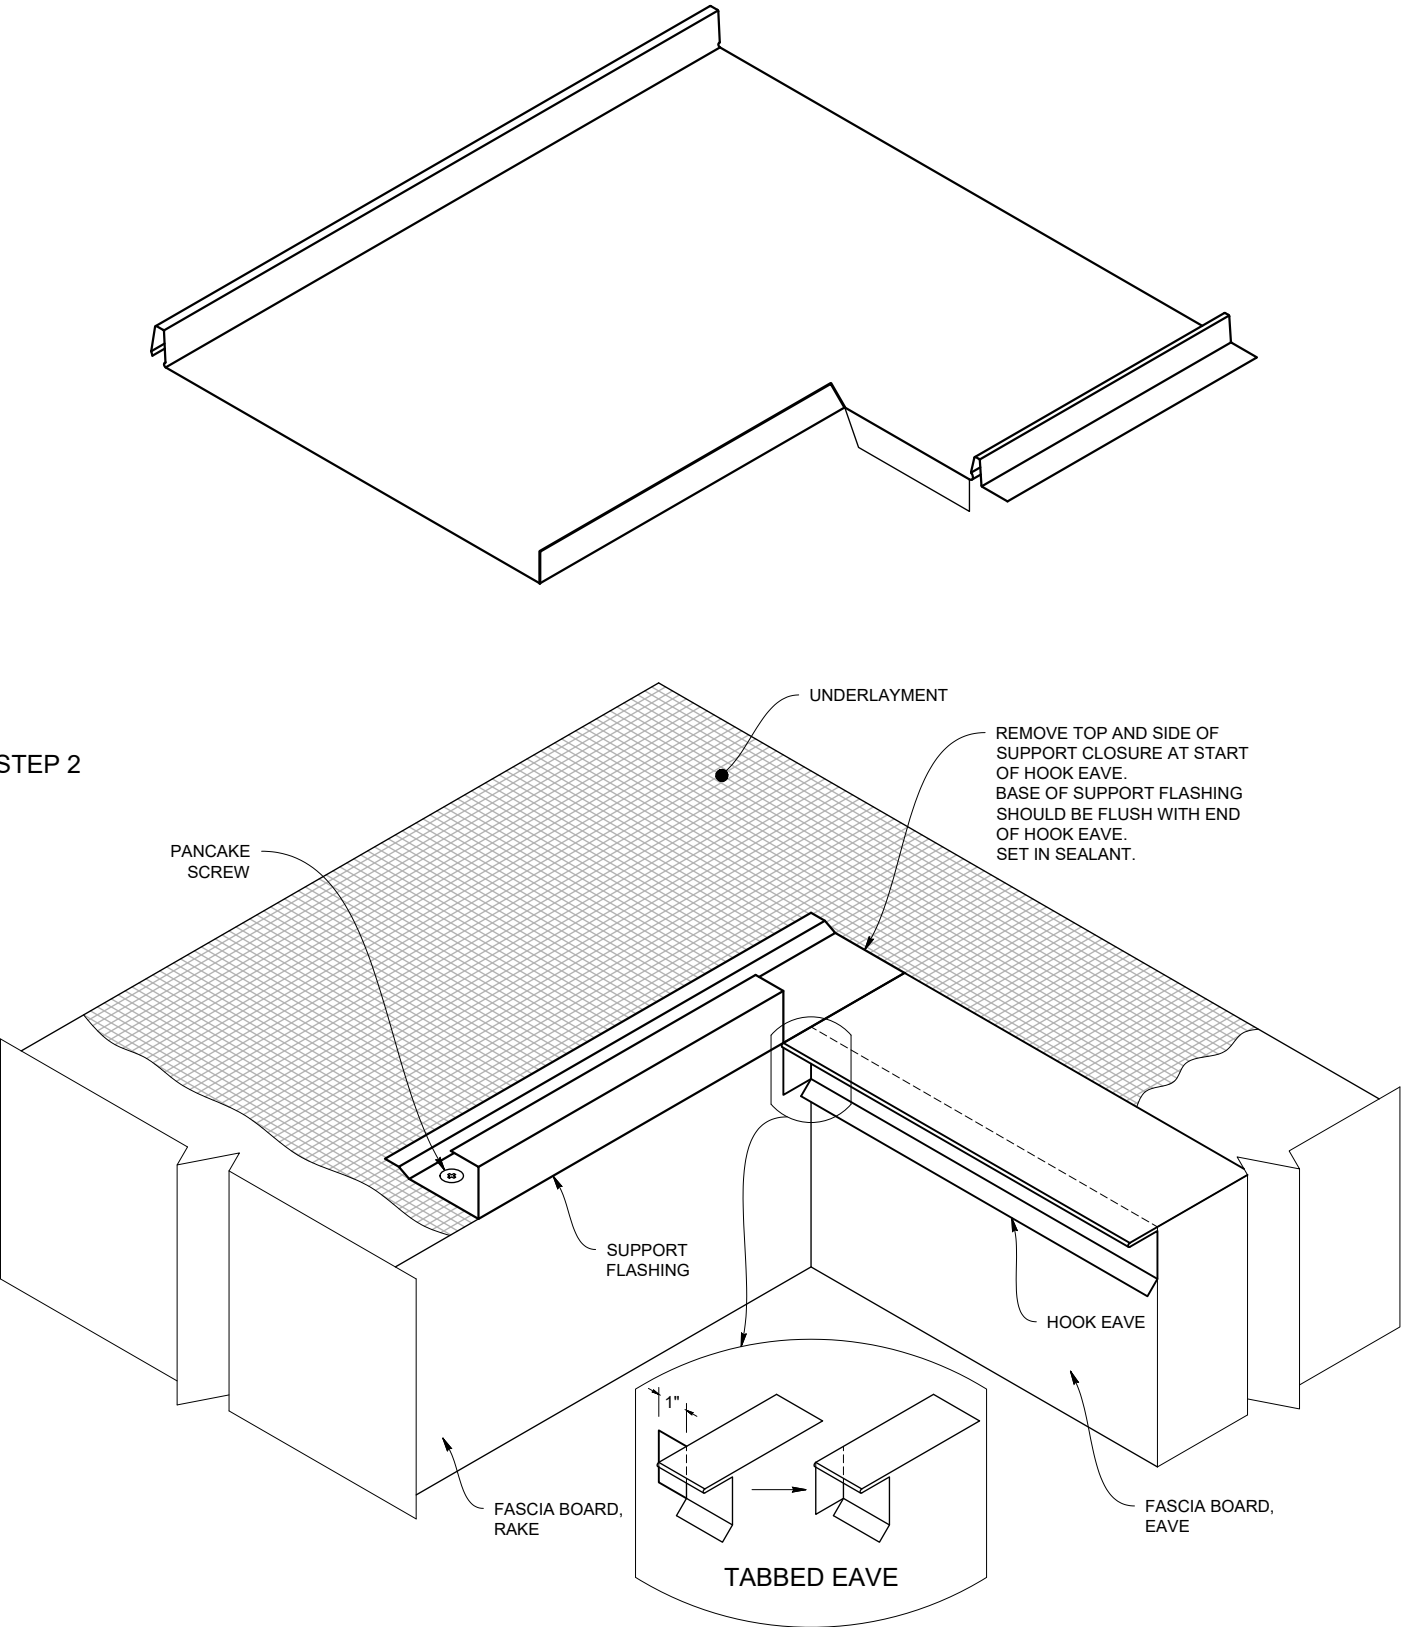



Eave to Gable Transition

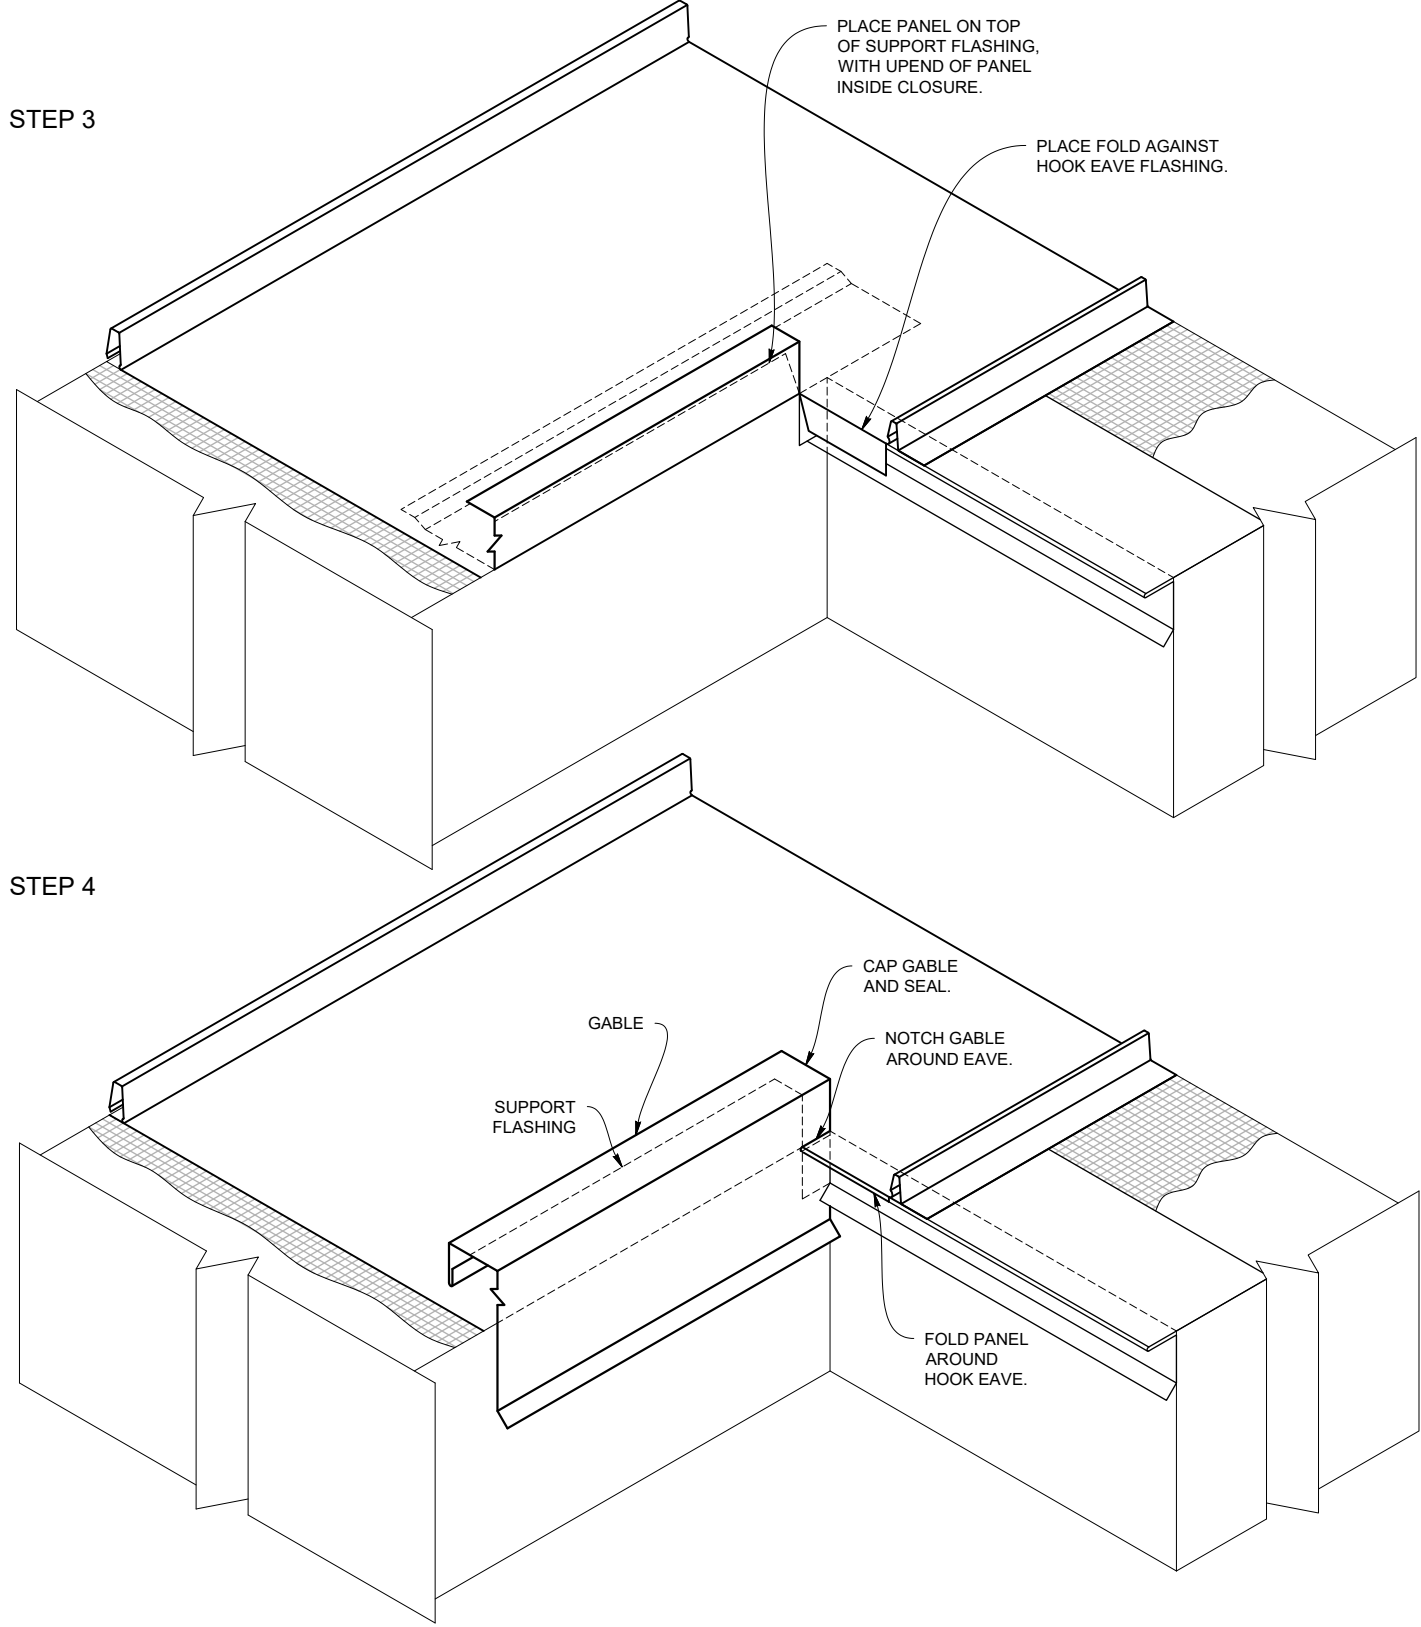


Pipe Penetration - on Plate



FOR PIPES LOCATED GREATER THAN 20' FROM PIN POINT

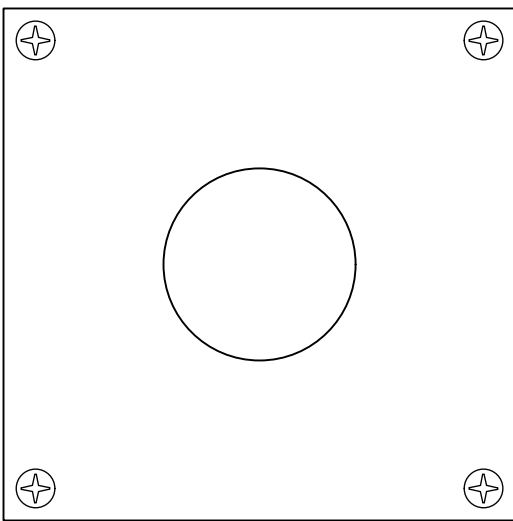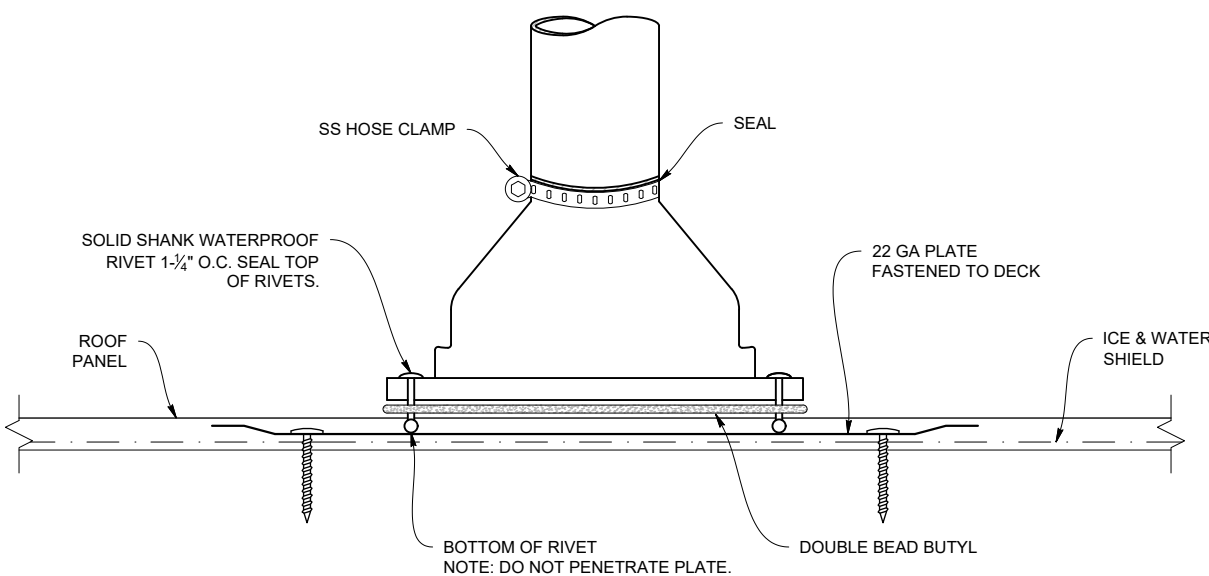


SINGLE 22 GAUGE PLATE

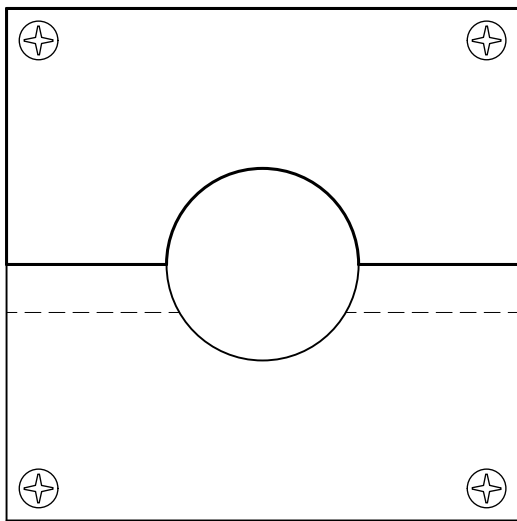


TWO OVERLAPPING 22 GAUGE PLATES




Pipe Penetration - on Rib

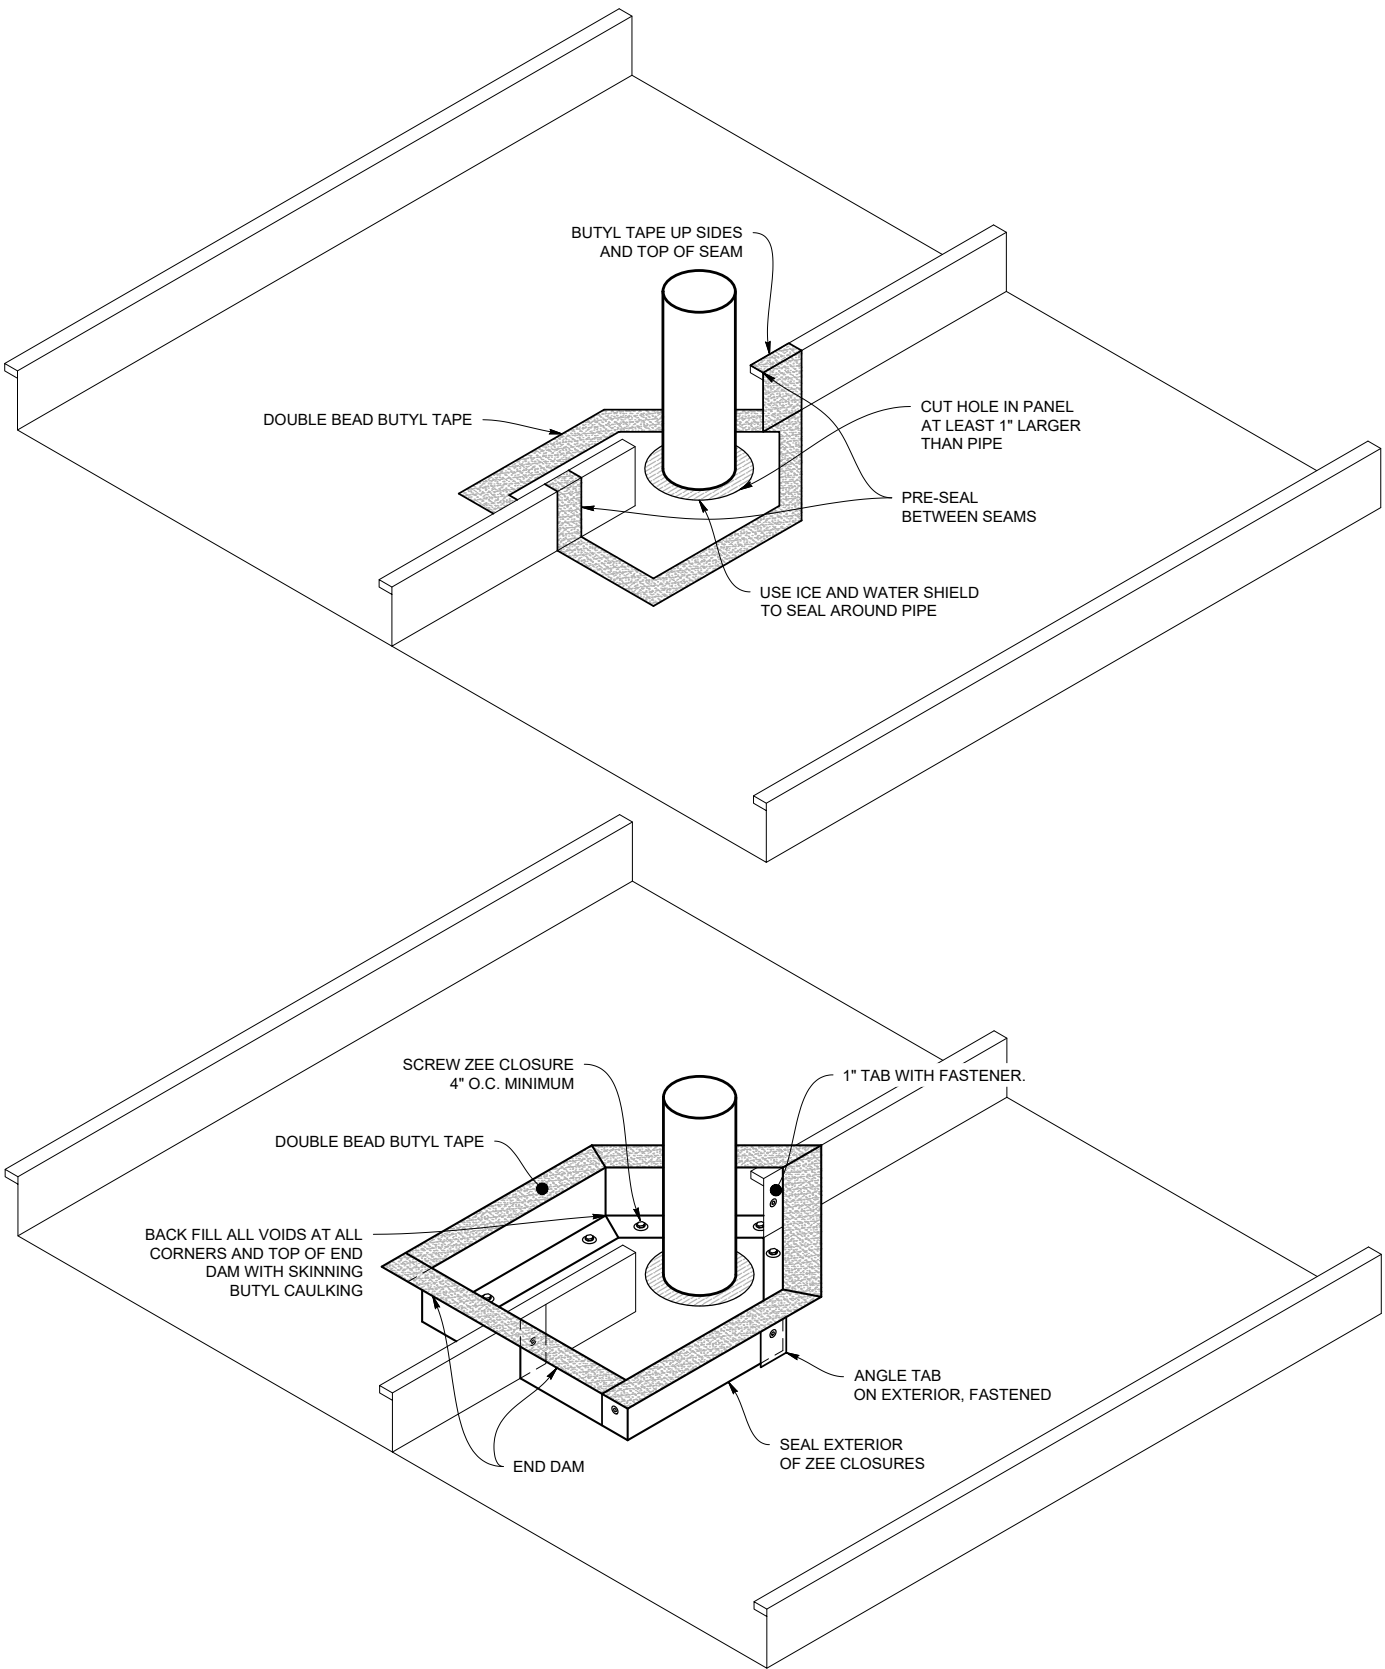

Pipe Penetration - on Rib

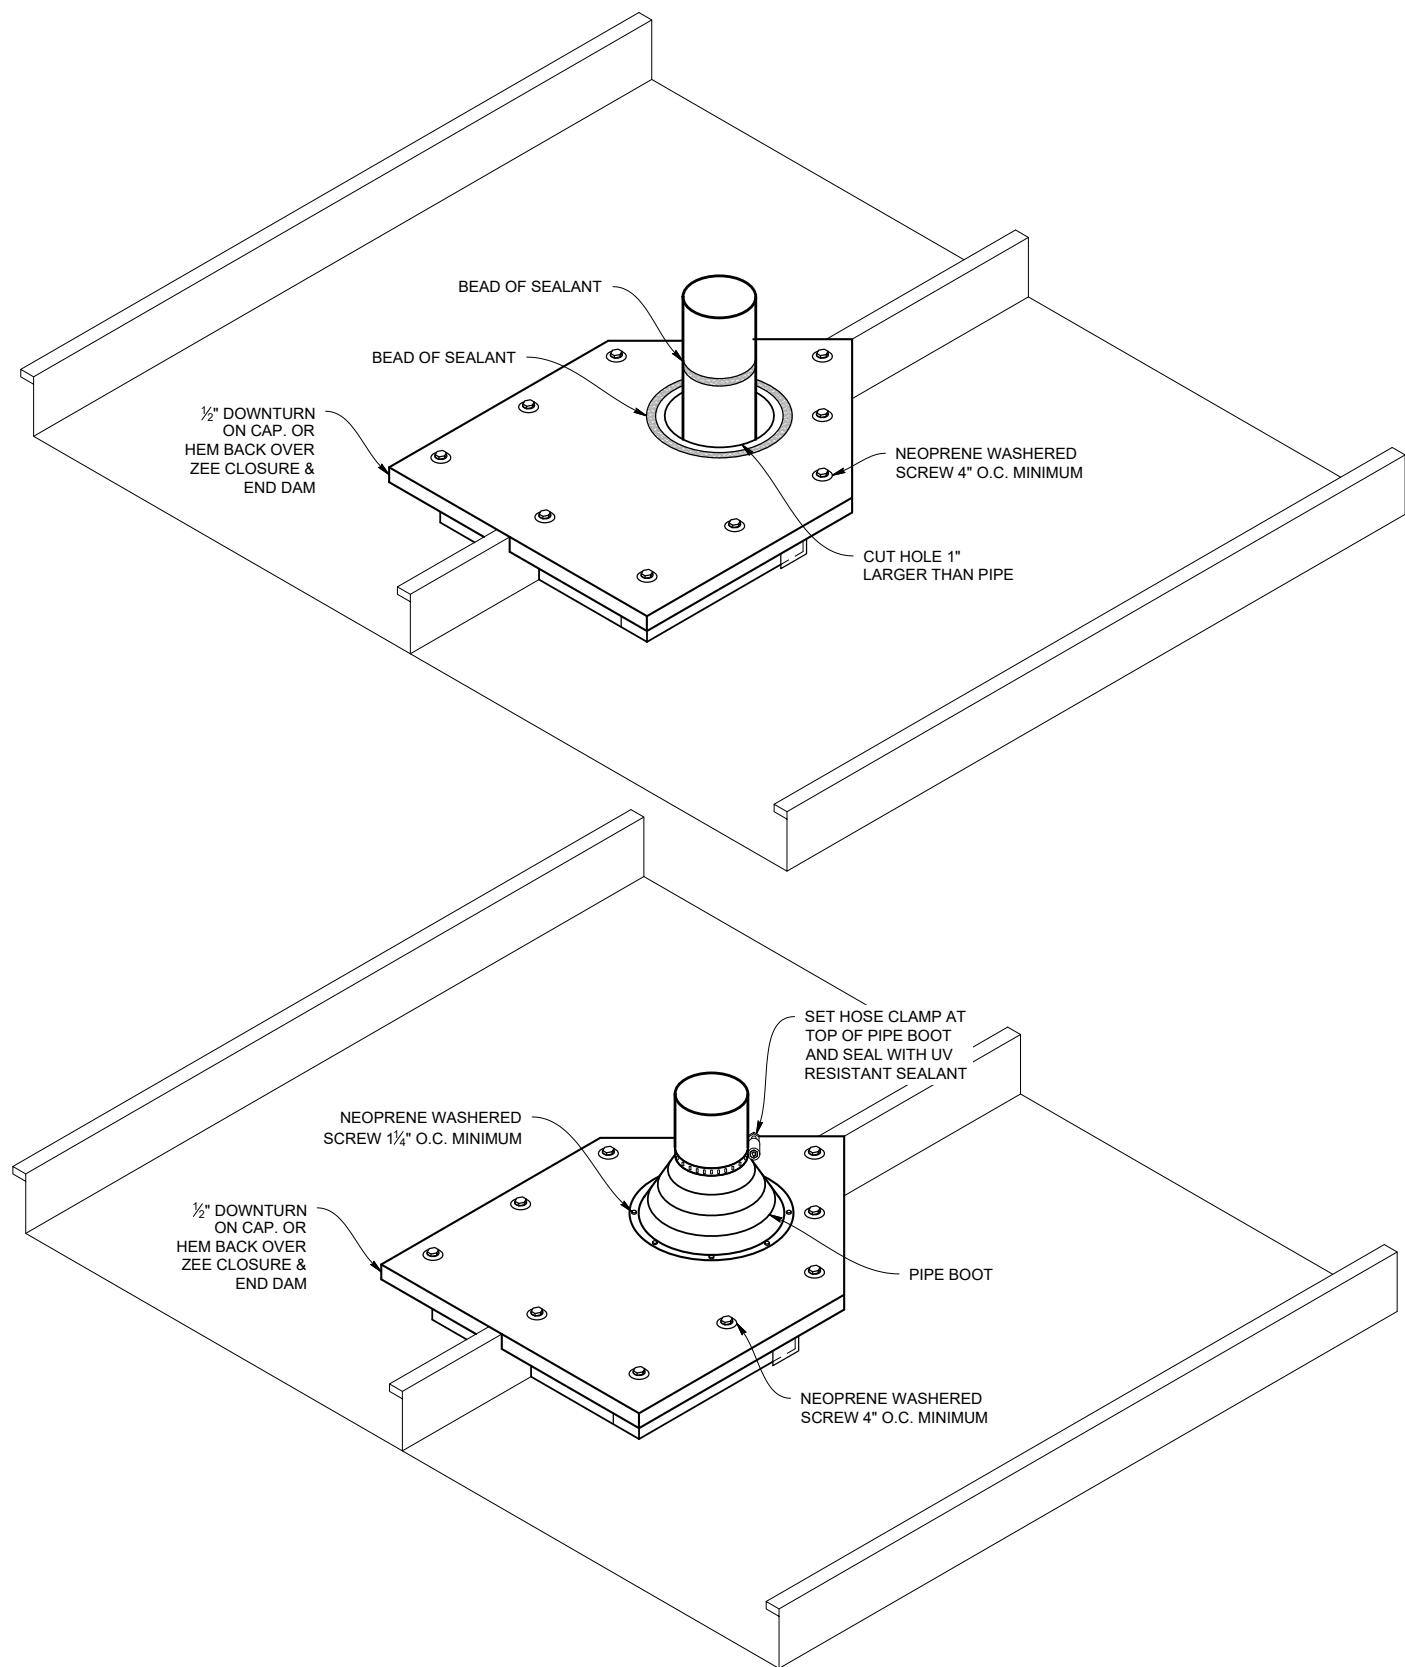


Pipe Penetration - on Pan

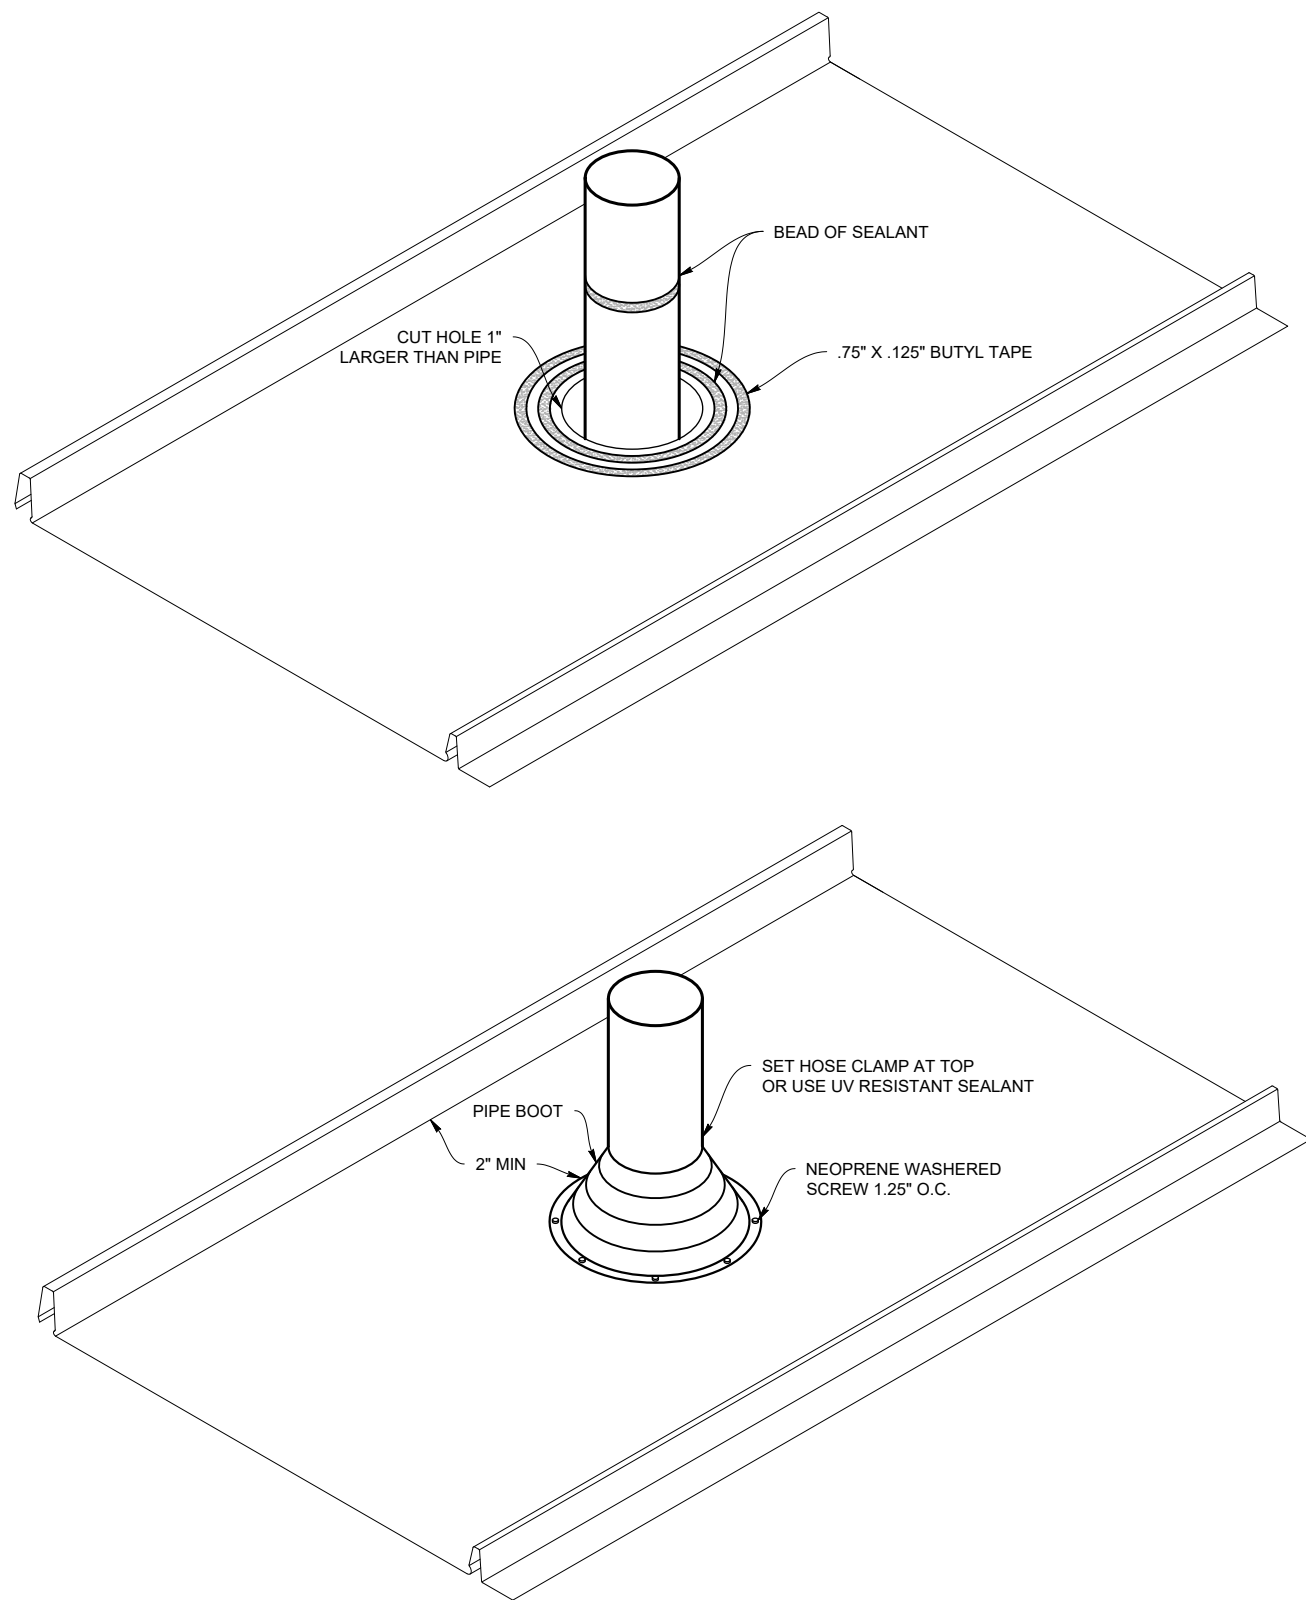

STANDARD EAVE (CL100ES / CL150ES) SCALE 1:2 S.O. 6" WEIGHT: 4.9 LBS.	HOOK EAVE (CL100EH / CL150EH) SCALE 1:2 S.O. 8" WEIGHT: 6.5 LBS.	OFFSET CLEAT (CL100OC / CL150OC) NON-VISIBLE / SUB-FLASHING ARE NOT PROVIDE IN SPECIFIC COLORS UNLESS SPECIFIED SCALE 1:2 S.O. 3" WEIGHT: 2.5 LBS.
NON-VISIBLE / SUB-FLASHING ARE NOT PROVIDE IN SPECIFIC COLORS UNLESS SPECIFIED		
BOX GUTTER (CL100GB / CL150GB) SCALE 1:3 S.O. 16" WEIGHT: 13.3 LBS.	SUPPORT FLASHING (CL100SF / CL150SF) NON-VISIBLE / SUB-FLASHING ARE NOT PROVIDE IN SPECIFIC COLORS UNLESS SPECIFIED SCALE 1:3 S.O. 6.625" WEIGHT: 6 LBS.	BOX GABLE (CL100GB / CL150GB) SCALE 1:3 S.O. 9" WEIGHT: 7.6 LBS.
ALTERNATE GABLE (CL100GA / CL150GA) SCALE 1:3 S.O. 8.5" WEIGHT: 7 LBS.	GABLE CLEAT (CL100GC / CL150GC) NON-VISIBLE / SUB-FLASHING ARE NOT PROVIDE IN SPECIFIC COLORS UNLESS SPECIFIED SCALE 1:3 S.O. 5.75" WEIGHT: 4.7 LBS.	ALTERNATE GABLE L CLOSURE (CL100ALC / CL150ALC) NON-VISIBLE / SUB-FLASHING ARE NOT PROVIDE IN SPECIFIC COLORS UNLESS SPECIFIED SCALE 1:2 S.O. 2.75" WEIGHT: 2.5 LBS.

STANDARD RIDGE (CL100RS / CL150RS) SCALE 1:5 S.O. 16" WEIGHT: 13.1 LBS.	FULL VENTED RIDGE (CL100RFV / CL150RFV) SCALE 1:6 S.O. 21.25" WEIGHT: 17.4 LBS.	
VALLEY FLASHING (CL100VF / CL150VF) SCALE 1:7 S.O. 24" WEIGHT: 19.7 LBS.	ZEE CLOSURE (CL100ZC / CL150ZC) SCALE 1:3 S.O. 3.5" WEIGHT: 3 LBS.	
PEAK FLASHING (CL100REC / CL150REC) SCALE 1:4 S.O. 14.5" WEIGHT: 11.9 LBS.	VENTED PEAK FLASHING (CL100RECV / CL150RECV) SCALE 1:4 S.O. 15.75" WEIGHT: 12.9 LBS.	PEAK CLEAT (CL100RECC / CL150RECC) NON-VISIBLE / SUB-FLASHING ARE NOT PROVIDE IN SPECIFIC COLORS UNLESS SPECIFIED SCALE 1:3 S.O. 6.75" WEIGHT: 6 LBS.
WIDE VALLEY FLASHING (CL100VFW / CL150VFW) S.O. 34.5" WEIGHT: 28.2 LBS. SCALE 1:5		

PAN FLASHING
(CL100PAN / CL150PAN)

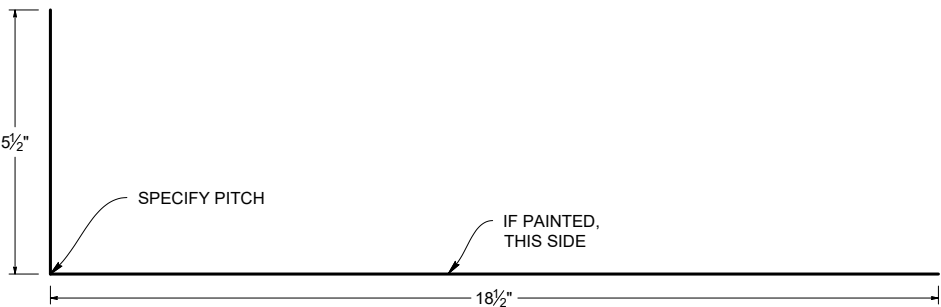


S.O. 24"

WEIGHT: 21.3 LBS.

SCALE 1:4

CURB HEAD
(CL100CH / CL150CH)

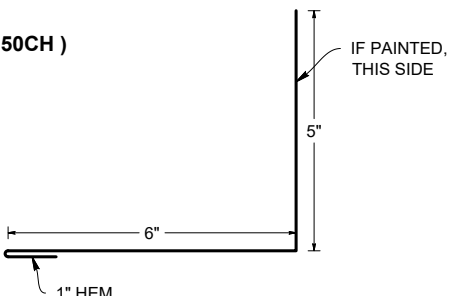


SCALE 1:4

S.O. 12"

WEIGHT: 9.8 LBS.

REGLET
(CL100RF / CL150RF)

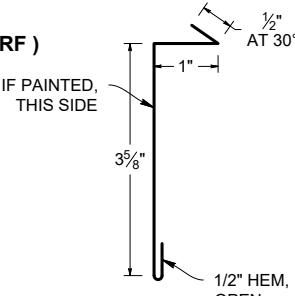


SCALE 1:3

S.O. 5.625"

WEIGHT: 4.6 LBS.

CURB SIDEWALL
(CL100CSW / CL150CSW)

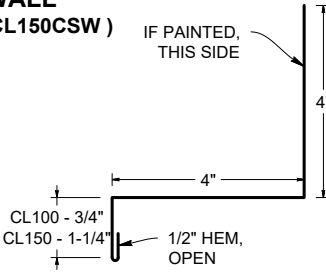


SCALE 1:4

S.O. 9.75"

WEIGHT: 8.2 LBS.

SIDEWALL
(CL100SW / CL150SW)

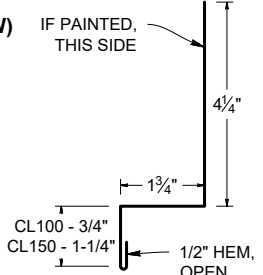


SCALE 1:4

S.O. 7.75"

WEIGHT: 6.6 LBS.

ENDWALL
(CL100EW / CL150EW)

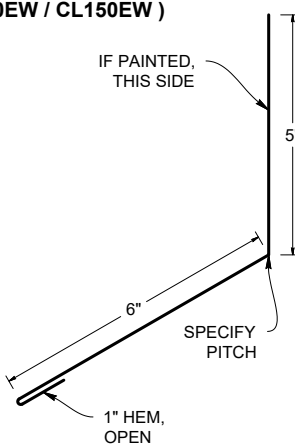


SCALE 1:4

S.O. 12"

WEIGHT: 9.8 LBS.

VENTED ENDWALL
(CL100EWW / CL150EWW)

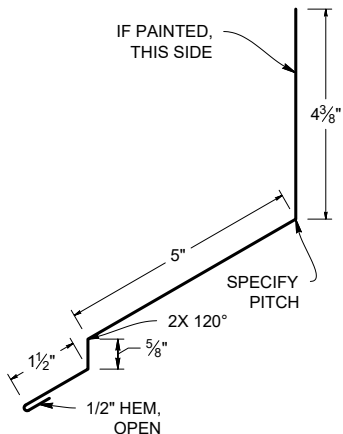


SCALE 1:4

S.O. 12"

WEIGHT: 10.7 LBS.


END DAM

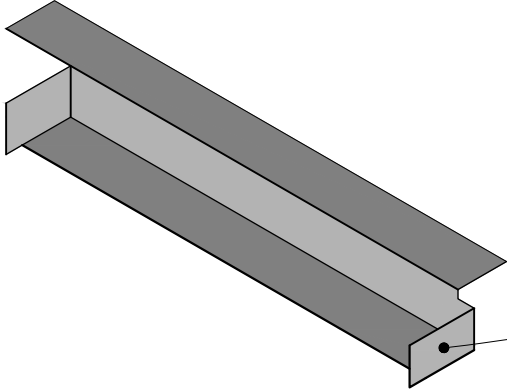

S.O. VARIES

WEIGHT: VARIES

GUTTER HANGER
(AGH6)

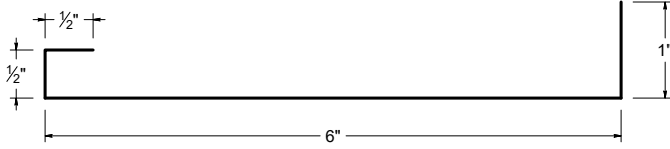


S.O. 8"

WEIGHT: 0.5 LBS.

SCALE 1:2

4" PERFORATED STRIP
(CL100PS / CL150PS)

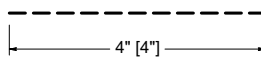

SCALE 1:3

S.O. 4"

WEIGHT: 3.3 LBS.

Custom Trim Order



Customer Name: _____ Job Name: _____

Gauge: _____ Color: _____ Status: ☐ Original ☐ Updated

Specify: ☐ Angles ☐ Color Side ☐ Dimensions ☐ Stretchout _____ Customer Initials

SO_____

Dwg #: _____ Pitch: _____ # of Pieces: _____

Description: _____

Hems: ☐ Open ☐ Closed ☐ Slightly Open

SO_____

Dwg #: _____ Pitch: _____ # of Pieces: _____

Description: _____

Hems: ☐ Open ☐ Closed ☐ Slightly Open

SO_____

Dwg #: _____ Pitch: _____ # of Pieces: _____

Description: _____

Hems: ☐ Open ☐ Closed ☐ Slightly Open

SO_____


Dwg #: _____ Pitch: _____ # of Pieces: _____

Description: _____

Hems: ☐ Open ☐ Closed ☐ Slightly Open

Please provide a drawing for each flashing with precise measurements and angles

Fax to: 503-581-6877

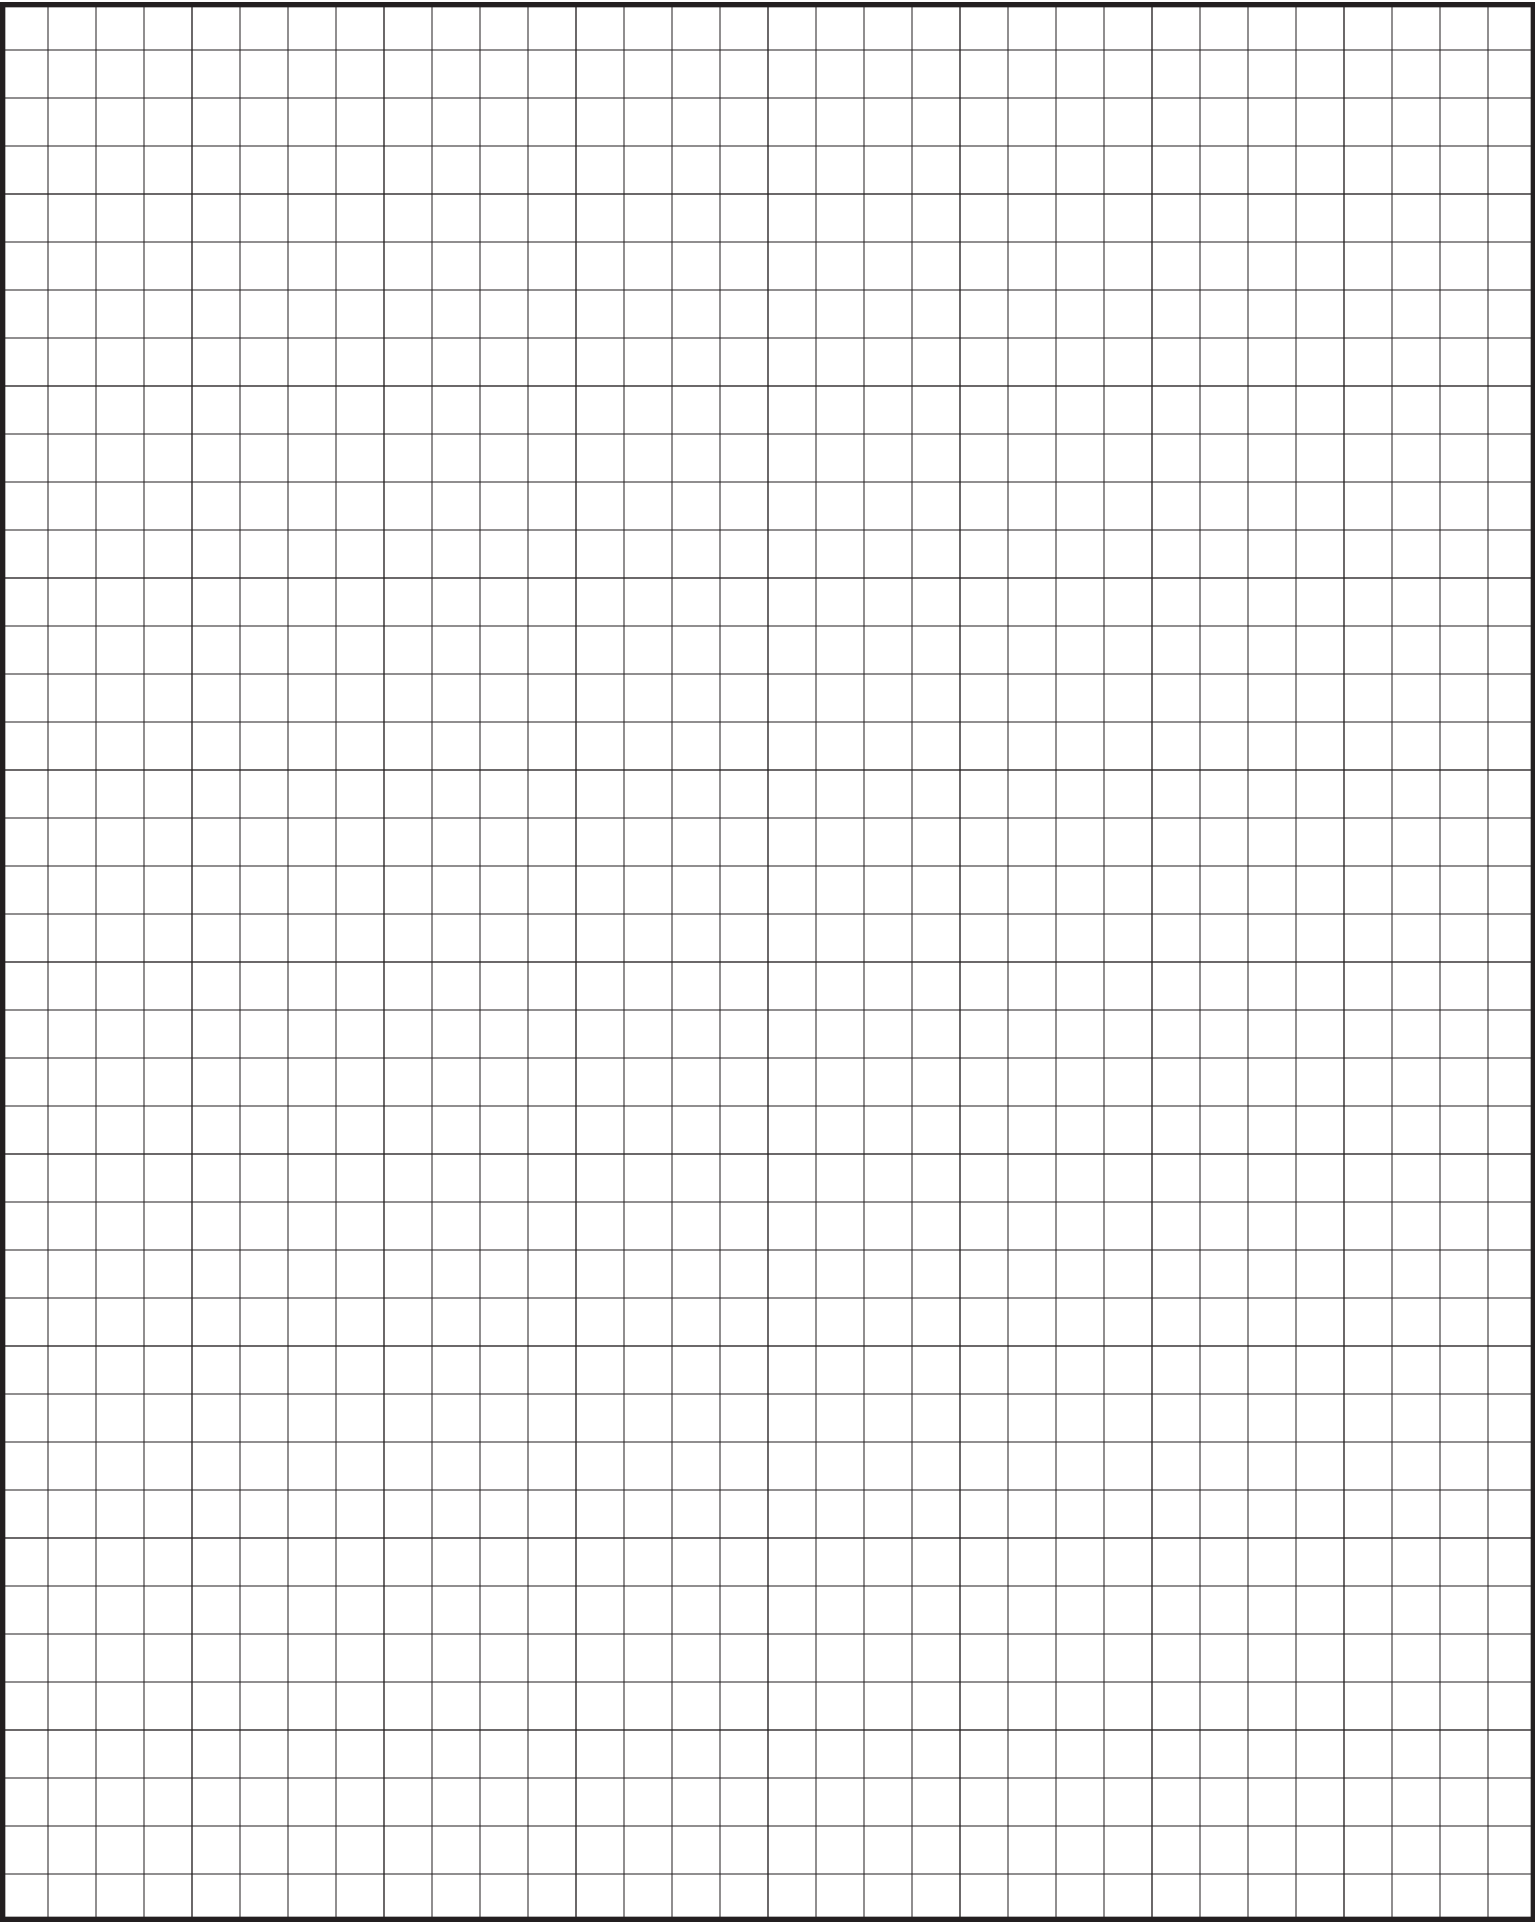



SALEM BRANCH

4566 Ridge Dr. NE
Salem, OR 97301

Office: 503-581-8338
Toll Free: 1-800-574-1388
Fax: 503-581-6877

SACRAMENTO BRANCH

3443 Airport Rd,
Sacramento, CA 95834

Office: 916-318-8844
Toll Free: 1-800-574-1388
Fax: 916-993-4123

SPOKANE BRANCH

1010 N Nelson St.,
Spokane, WA 99202
www.go-rsp.com

Office: 509-535-8667
Toll Free: 800-238-4057
Fax: 509-535-8682

AUBURN BRANCH

2601 C St SW,
Auburn, WA 98001

Office: 206-900-9923
Toll Free: 1-800-574-1388
Fax: 253-804-3545

RIVERSIDE BRANCH

4880 Felspar St.
Riverside, CA 92509

Office: 323-407-7457
Toll Free: 1-877-504-1594