

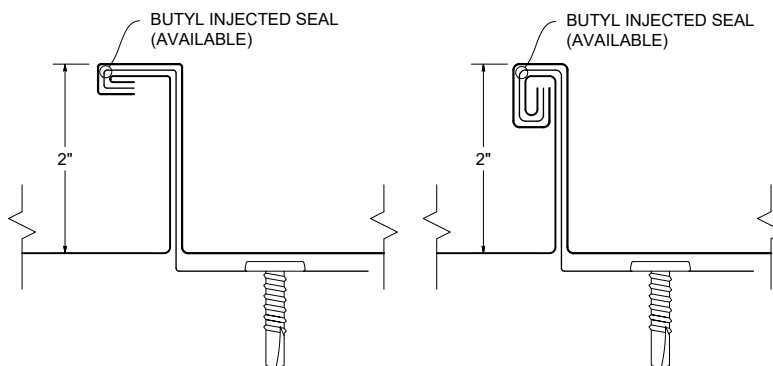


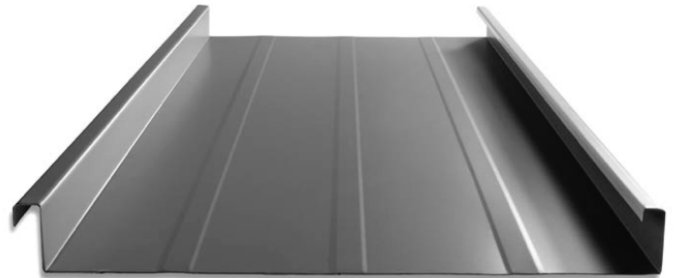


MS200™


Installation Guide - WeatherTight Warranty Details

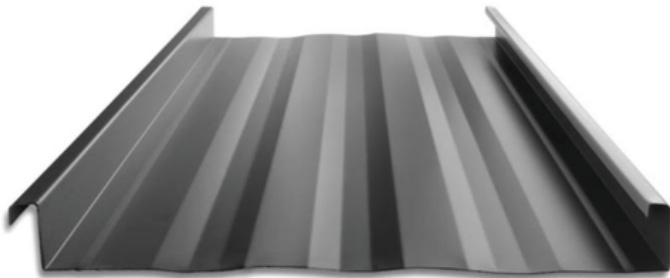



● Panel Specifications.....	2-3	● Sidewall Detail.....	20
● Floating Panel Clip.....	4	● Peak Flashing Detail (R.E.C.).....	21
● Notes to Designer/Installer.....	5-6	● Vented Peak Flashing (R.E.C.).....	22
● Handling & Storage.....	7	● Pitch Change Detail.....	23
● Taylor Delivery Fleet.....	8	● Endwall Detail.....	24
● Delivery, Will Call & Loading.....	9	● Vented Endwall Detail.....	25
● Standard Eave Detail.....	10	● Saw Cut Endwall Detail.....	26
● Hook Eave Detail.....	11	● Curb Back Pan/Cricket Iso Detail..	27-29
● Hook Eave with Gutter Detail.....	12	● Curb Sidewall Detail.....	30
● Standard Ridge Detail.....	13	● Curb Endwall Detail.....	31
● Vented Ridge Detail.....	14	● Curb/Pan Cricket Detail.....	32
● End Dam Detail.....	15	● Eave to Gable Transition.....	33-35
● Valley - High Pitch Detail.....	16	● Pipe Penetration - On Plate.....	36
● Valley - Low Pitch Detail.....	17	● Pipe Penetration - On Rib.....	37
● Box Gable Detail.....	18	● Pipe Penetration - On Pan.....	38-39
● Alternate Gable Detail.....	19	● Flashing Selection.....	40-43
		● Order Form.....	44

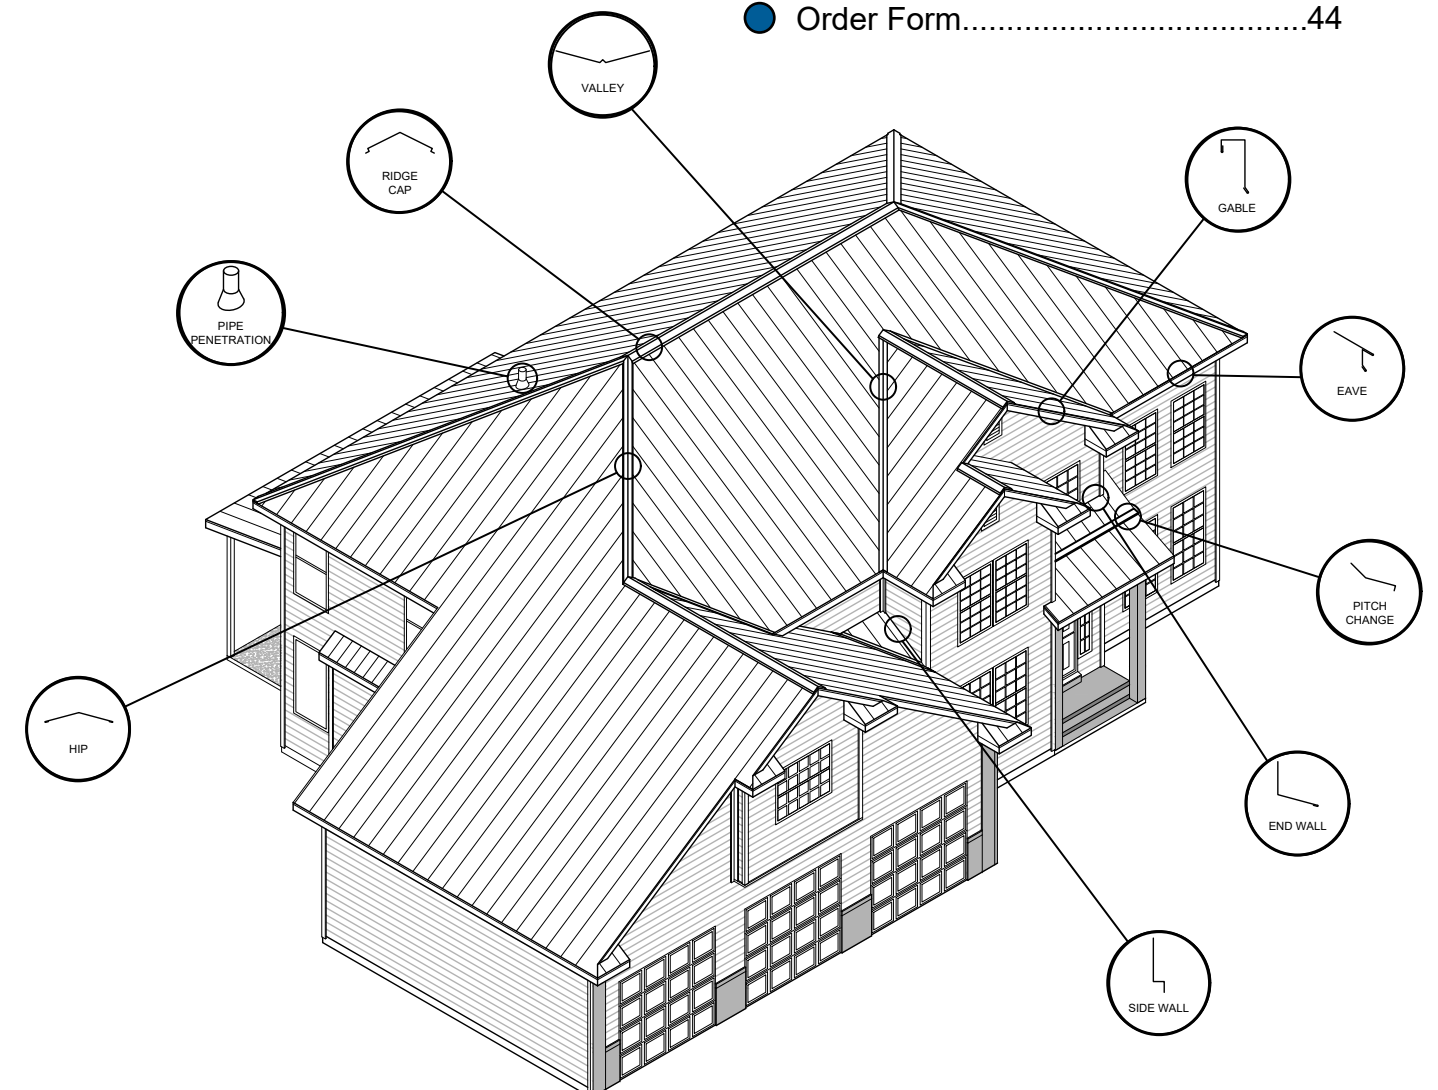

12", 14" 16" & 18" coverage options

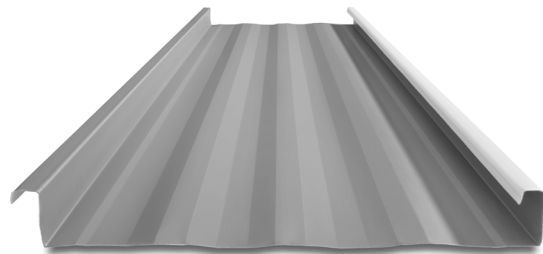


STRIATIONS

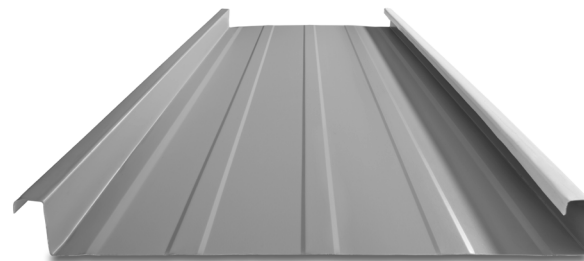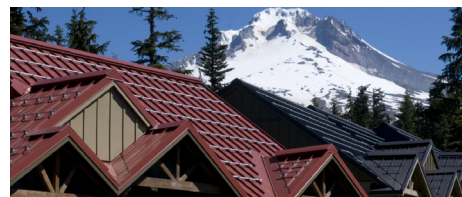

ACCENT RIBS

2 Accent ribs for 12" & 14" panels (Salem & Riverside)
3 Accent ribs for 16" & 18" panels
2 Accent ribs for all panels (Sacramento)

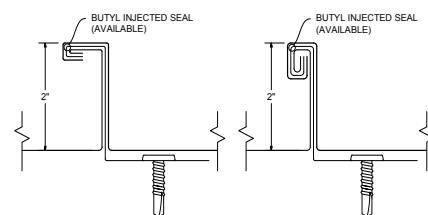

90° SEAM DETAIL 180° SEAM DETAIL

The MS-200™ is a mechanically seamed roof that is perfect for high wind areas and snow country. The butyl injected seam prevents water from entering the system, giving you a worry free roof for a lifetime.

KEY FEATURES

- 12", 14", 16" & 18" coverage options
- 24 and 22 Tru-Gauge™ and .032" and .040 Aluminum
- Zinc Coil (inquire for thickness)
- Floating clip system: allows for expansion and contraction of panels in longer lengths
- 2" vertical rib, factory notching available
- 1/2:12 minimum pitch recommended (For lower pitches, please inquire)
- Standard panel lengths 1' to 60' (For longer length panels, please inquire)
- On-site roll forming available for longer panels
- Factory injected Butyl sealant available
- Clip Relief is not standard, available upon request
- Concealed fastener: fasteners cannot leak
- Weathertightness warranty available (Contact TMP representative for details)
- OverEZee retro-fit system available
- Panel options: Striations, Accent Rib, Flat Pan
- Manufactured in Salem OR, Riverside CA & Sacramento CA

TESTING


-  ICC-ESR #5046 with CBC-CRC Supplement
-  Code compliance UL Evaluation Report UL ER #25913-01
- UL Construction No. 90, 176, 180, 238, 238A, 238B, 238C, 312, 335, 403, 435, 435A, 437, 449, 451, 487, 506, 506A, 506B, 576, 577, 583, 608 & 610
- UL 580 Class 90 - Wind Uplift
- UL 790 Class A (ASTM E108) - Fire rated
- UL 2218 Class 4 - Impact (hail) rated
- FM Class 4471 - 1-75/120 wind uplift, Class A fire spread, severe hail & foot traffic
- ASTM E1680 - Air infiltration (roof)
- ASTM E1646 - Water infiltration (roof)
- ASTM E1592 - Structural uniform static air pressure
- ASTM E331 - Water infiltration (wall)
- ASTM E283 - Air infiltration (wall)
- ASTM A653/A924 - G90 Galvanized
- ASTM A792 - Zincalume/Galvalume AZ-50/55
- ASTM B209 - Aluminum Substrate
- ASTM E2140 - Standard Test Method for Water Penetration (full immersion)
- ASTM E1514 Standard for Structural Standing steel roof panels systems.
- ASTM E2886 - Ember Resistant ridge/endwall/peak flashings available

MATERIAL SPECIFICATIONS


- 24 Tru-Gauge™ Kynar 500® Painted Steel
- ▲22 Tru-Gauge™ Kynar 500® Painted Steel
- ♦.032" Kynar 500® Painted Aluminum
- 24 Tru-Gauge™ G-90 Galvanized or AZ-50
- 24 and 22 Tru-Gauge™ bare Zincalume® Plus AZ-55 (No finish warranty – 25 yr. perforation warranty)
- G-90 Galvanized or AZ-50
- .040" Kynar 500® Painted Aluminum (please inquire)
- 24 Tru-Gauge™ Bonderized
- 22 gauge Rusteel Plus™ (A606)
- Custom 20 & 18 Tru-Gauge™ and .050" and .063" Aluminum (please inquire)
- 16 OZ & 20 OZ Real Copper (please inquire)
- Kynar 500® and substrate testing data available (See website)
- PVDF is a fluoropolymer that is manufactured under the trademarked names Kynar 500® and Duranar®(PPG). Paint finishes containing a minimum 70% PVDF resin meet the high-performance weathering criteria established by the American Architectural Manufacturing Association and are allowed to carry the Kynar500® trademarked name. Zincalume & Zincalume® Plus are registered trademarks of Bluescope Ltd. Galvalume® is a registered trademark of BIEC International, Inc. Vintage® is a registered trademark of Steelscape, Inc. Kynar® and Kynar 500® is a registered trademarks of Arkema, Inc.

FINISHES


- 21 Standard Colors, 5 Metallic Colors and 4 Specialized Colors
- Kynar 500® Paint System - the ultimate in exterior durability and color retention
- "Cool" color pigments are specially designed to reflect infrared light, reducing heat gain to dwelling, and conform with ENERGY STAR® criteria
- Superior quality, two coat, 70% resin finish, applied at a 1 mil. thickness
- 40 year residential paint warranty
- 20 and 30 year commercial paint warranty: Contact TMP for warranty specifications
- "Oil Canning" is an inherent characteristic of roof and wall products, and not a defect, which is not a cause for panel rejection

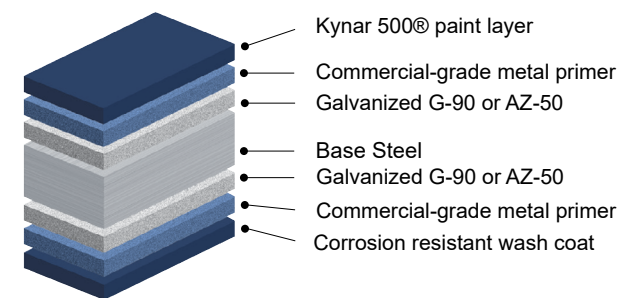


STANDARD COOL KYNAR 500® COLORS

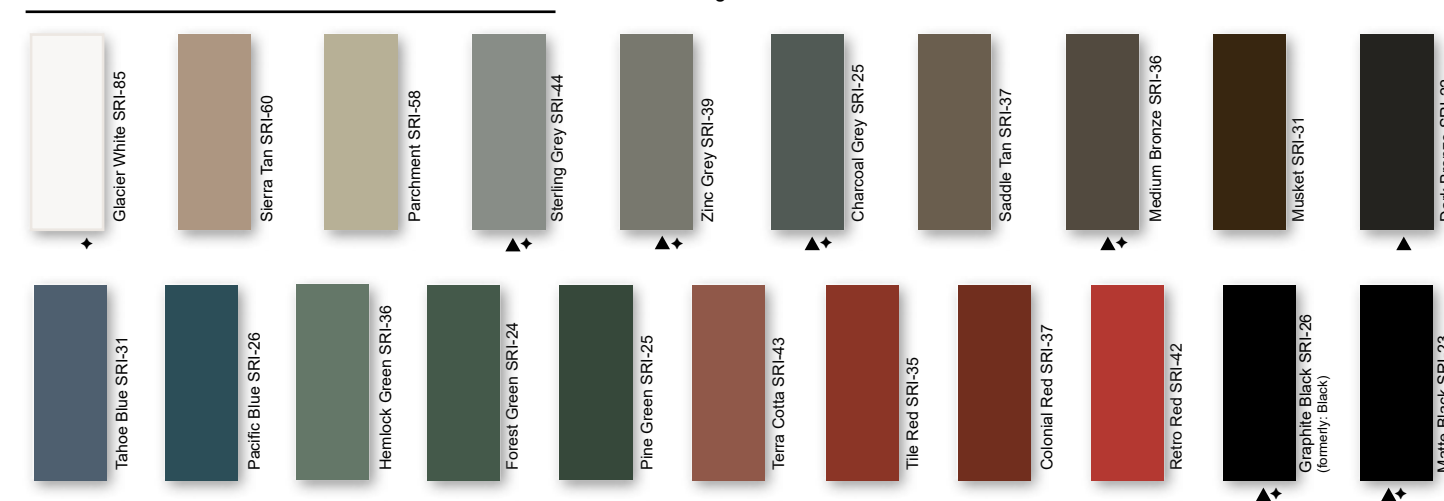

PREMIUM METALLIC COOL KYNAR® COLORS

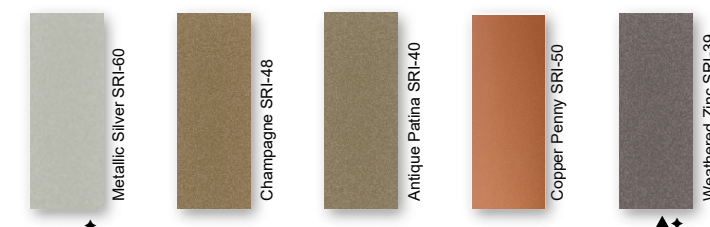


SPECIALIZED MATERIAL

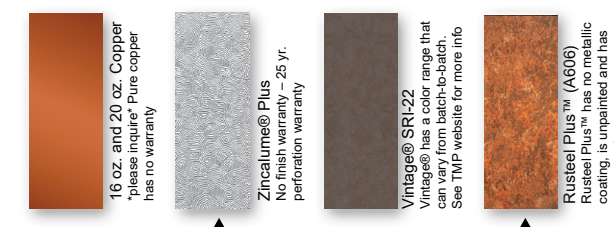

These printed chips provide a close representation of the colors.

Metal samples are available upon request. Coatings are low gloss 10-15% sheen. SRI = Solar Reflective Index. SRI values listed above are in accordance with ASTM E 1980 and are based on actual testing. ***Oil canning is not a cause for material rejection***

Taylor Metal Products
MS-200™ - UL 90 Floating Clip
18 ga. Base/22 ga. Top

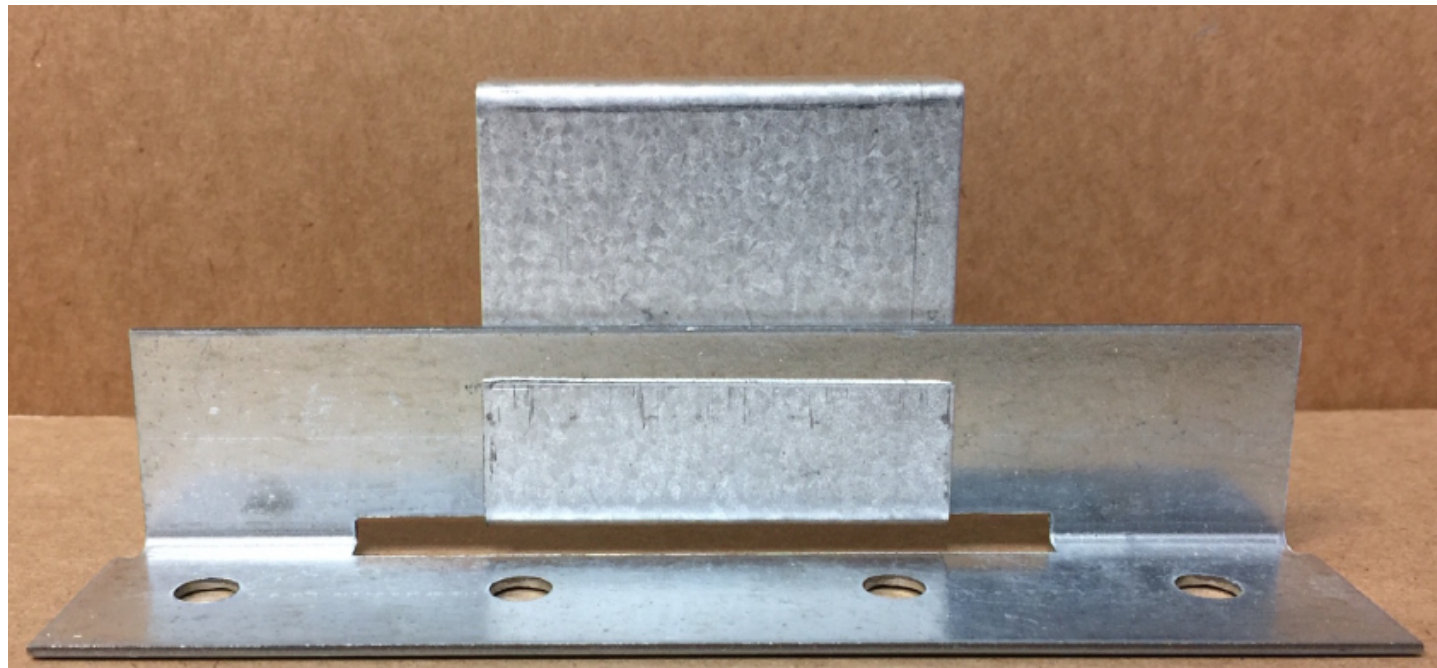

UL 580 Class 90 Wind Uplift Rated
UL Class A Fire Rated

Notes to Designer/Installer

Taylor Metal Products is providing the following details as an aid in design. The details in this guide are not inclusive to all design situations. The designer/installer is responsible for modifications and should take into consideration all aspects of the project including climate conditions, such as, snow and wind, as well as, building code requirements, building design, building usage and maintenance requirements.

Installation should be performed only by qualified installers familiar with metal roofing systems and industry standards. For details not shown in this guide, refer to the Sheet Metal and Air Conditioning Contractors National Association (SMACNA) architectural sheet metal manual for proper design. For manufacturer's weather tightness warranties – all details must be preapproved by Taylor Metal Products technical representative.

The Standard gauge for all products in this guide is 24 gauge and the standard finish is Kynar 500®. We recommend specifying all flashings be the same gauge, color, and finish as the panels to insure long-term durability and color match.

Substrates

Details in the manual are all shown over solid substrate. **MS-200™** can be used over spaced purlins. For solid substrate, **Taylor Metal Products** recommends 15/16" plywood or 22 ga. metal decking.

Underlayment

For roofs with pitches below 3:12, High Temp Ice and Water shield underlayment must be installed across the entire surface (projects with manufacturer's weathertightness warranties require the TMP private label product). For pitches steeper than (or equal to) 3:12, High Temp Ice and Water is necessary at all perimeter locations, eave, ridge, valley, hips, sidewall, endwall, prow and penetrations. The remaining of the roof's field areas can then be covered with approved synthetic felt. If local codes or specifications require a Class A fire rated assembly, Polystick XFR or Titanium FR (both products are distributed by TMP) must be installed over the entire roof with combustible decks.

Follow manufactures instructions carefully for all underlayment installation.

Drag Load Requirements

All panels must be pinned at one end to resist the drag load caused by snow loads, live loads, and the weight of the panel. Drag load is a function of roof slope, actual load and length of panels. Contact **Taylor Metal Products** for specific drag load requirements.

Ventilation/Insulation

It is the responsibility of the designer to determine the material types needed to control condensation and to insulate and ventilate the roof system. Applications over rigid insulation may require blocking for solid attachment and framing the perimeter for installation of perimeter flashings.

Oil Canning

Flat metal surfaces will display waviness commonly referred to as “oil canning.” Oil canning is caused by a variety of conditions. Steel mill tolerances, variations in or uneven substrates and roofing underlayments. Oil canning is a characteristic of metal roofing, not a defect and is not a cause for rejection. **Taylor Metal Products** offers **MS-200™** with striations or accent ribs to help minimize oil canning.

Thermal Movement

The Panels and the flashings must be allowed to expand and contract, especially with longer length panels. The panel may need to have a slight gap where the panel hooks the offset cleat to allow for thermal movement of the panels.

Snow Design

The following details do not address all conditions for snow environments. Consult with the designers, engineers, and others for acceptable details to accommodate your project and climate conditions. When possible gutters, valleys, pitch changes or other penetrations should be minimized in snow areas.

All roof penetrations should be located as close to the ridge or “pin point” top of roof. Snow country requires special designs for valleys to accommodate accumulation of snow and ice from uphill panels. Roof design should be considered in snow areas. Roof design should help resist the melting and freezing of snow and ice.

A fit for purpose roof design has the greatest impact on maintaining a damage free roof system in snow areas. Please contact a Taylor Metal Products representative for assistance in detail designs and appropriate panel selection for specific climate and building conditions.

Flashings

Flashing weight calculations are based on 24-gauge material.

Handling / Storage & Safety

Handle materials with care when off-loading or moving materials to avoid damage to panels or flashings. Long panels may require two or more pick-up points, properly spaced to avoid damaging panels. Plan ahead; contact Taylor Metal Products for recommendations on handling/hoisting long panels.

Store the panels, flashings and accessories in a dry, well ventilated area, off the ground. If covering, allow ventilation around panels. Elevate one end of bundle to allow drainage of wet materials.

Wear clean, soft-soled shoes when walking on roofing panels to avoid damage to the painted finish.

Take care that sand, gravel, dirt, etc. sticking to your shoes is not carried onto the roof, scratching or otherwise damaging the finish on the roofing material. Walking on asphalt impregnated felt paper, especially on a hot day, can cause the asphalt to stick to your shoes and be tracked on to the roofing material.

Take care when painting to avoid getting over spray on the roofing material. Remember that wind can carry paint particles some distance. Over spray can cause the finish of the roofing material to look dull and may void your warranty.

Secure materials, especially when leaving the site, on the ground or roof to prevent winds from moving the materials. Wind-blown materials may cause damage to the material, property or persons.

Always use proper safety equipment and attire to minimize risk of cuts or other injuries.

Do not walk on panels that have not been completely installed.

Do not walk on major ribs of panels.

Metal roofs that are wet or dusty can be extremely slippery. Wear soft soled shoes and a safety harness to minimize risk of falling.

Avoid installing metal panels in windy conditions.

Safety considerations are the responsibility of the installer and his crew. Be sure to and **use common sense** generally accepted safety practices when installing roofing materials.

Taylor Delivery Fleet



Delivery Fleet

Taylor Metal Products prides itself with quick lead times delivered with our fleet of semi trucks. Our fleet of trucks are owned and operated by TMP. All of our drivers are Taylor Metal Products employees, so when your truck rolls in to deliver, you are dealing with Taylor Metal Products.

Expect consistant and exceptional service with short leadtimes. The inhouse fleet allows for efficient and cost-effective delivery.



Mounted on the rear of our truck's trailer, the trailer-mounted "Piggy-Back" forklift will accompany you right to your place of use, opening up unprecedented possibilities in terms of transportation. It can travel sideways, carrying panels up to 40' long, allowing delivery in locations that would typically be considered impossible to reach.

Save time and effort while avoiding potential loading and transport issues; have experienced TMP personnel deliver and unload your order.



Delivery & Will Call/Loading

Delivery

We will make every attempt to deliver material to the desired location. We may be unable to gain access on tight corners or steep terrain. If the site is deemed inaccessible by our driver, the customer may choose an alternate delivery site within a reasonable proximity. If we are unable to make the delivery, additional charges may be assessed.

The customer is responsible for:

- Determining adequate access for delivery ahead of time.
- Meeting the delivery at the agreed upon time.
- Providing adequate resources (1-4 people as needed) for off loading materials.
- **A charge of \$100 per hour may be added for deliveries that go beyond their allotted time.**
- Checking the shipment at the time of delivery.
- Verifying material quantities against the shipping/packing list.
- Noting any damage or discrepancies upon the paper work at the time of delivery and notifying Taylor Metal Products within 48 hours of delivery.

Delivery times are usually scheduled one day in advance. Taylor Metal Products will make every effort to make the delivery at the scheduled time. Please be aware that there may be conditions beyond our control such as traffic, mechanical failures, road closures, etc. which may affect our schedule.

Will Call & Loading

Flatbed trailers and trucks are best suited to transport metal roofing materials. These can be loaded from the side with a forklift and tied down in a safe and secure manner.

We are not able to load materials onto vehicles and/or trailers which are not suitable or may be hazardous to load. Please be aware that if we find a vehicle to be inappropriate, we reserve the right to refuse to load your order.

Unacceptable examples include: boat trailers, vans, buses, motor homes, campers and box trailers. Pickup racks which do not have sufficient supports for the weight or are not long enough to support bundles are also unacceptable.

Taylor Metal Products is not responsible to tie down loads nor do we provide any tie down materials. Please bring tie downs to secure your load (string or twine are **not** acceptable for this purpose).


Consider having your order delivered on one of our trucks with a piggy back forklift.




Standard Eave





STANDARD EAVE DETAIL

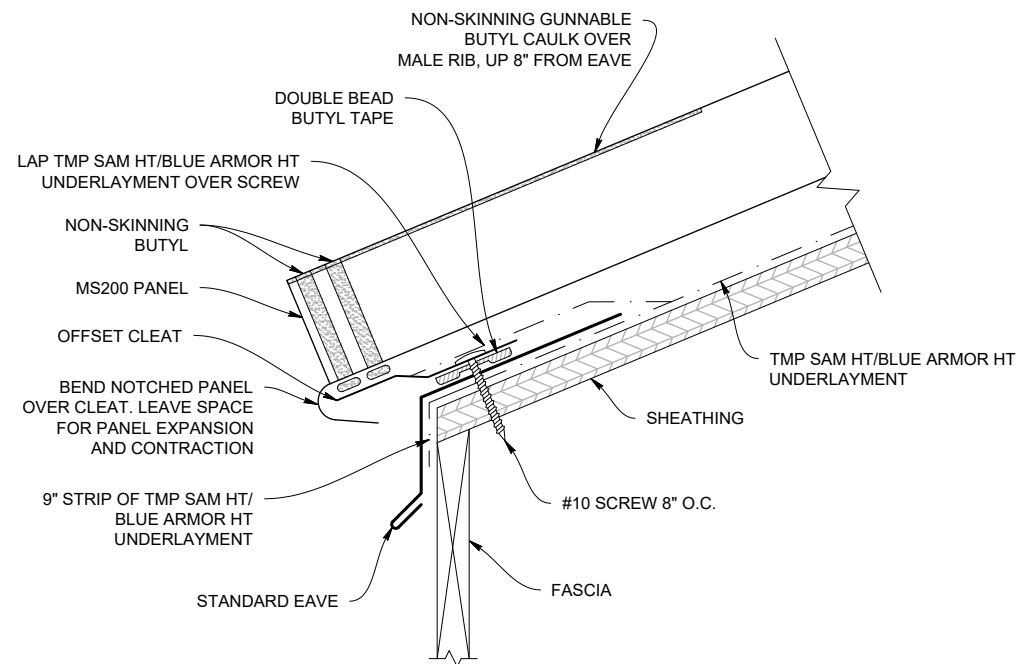

STANDARD EAVE (MS200ES)

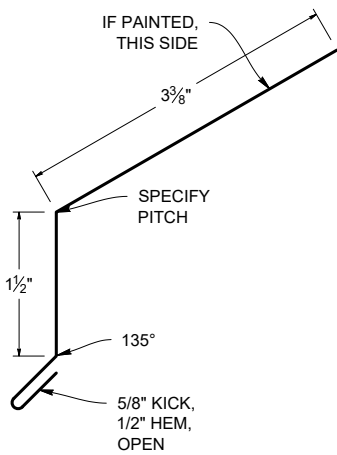

OFFSET CLEAT (MS200OC)

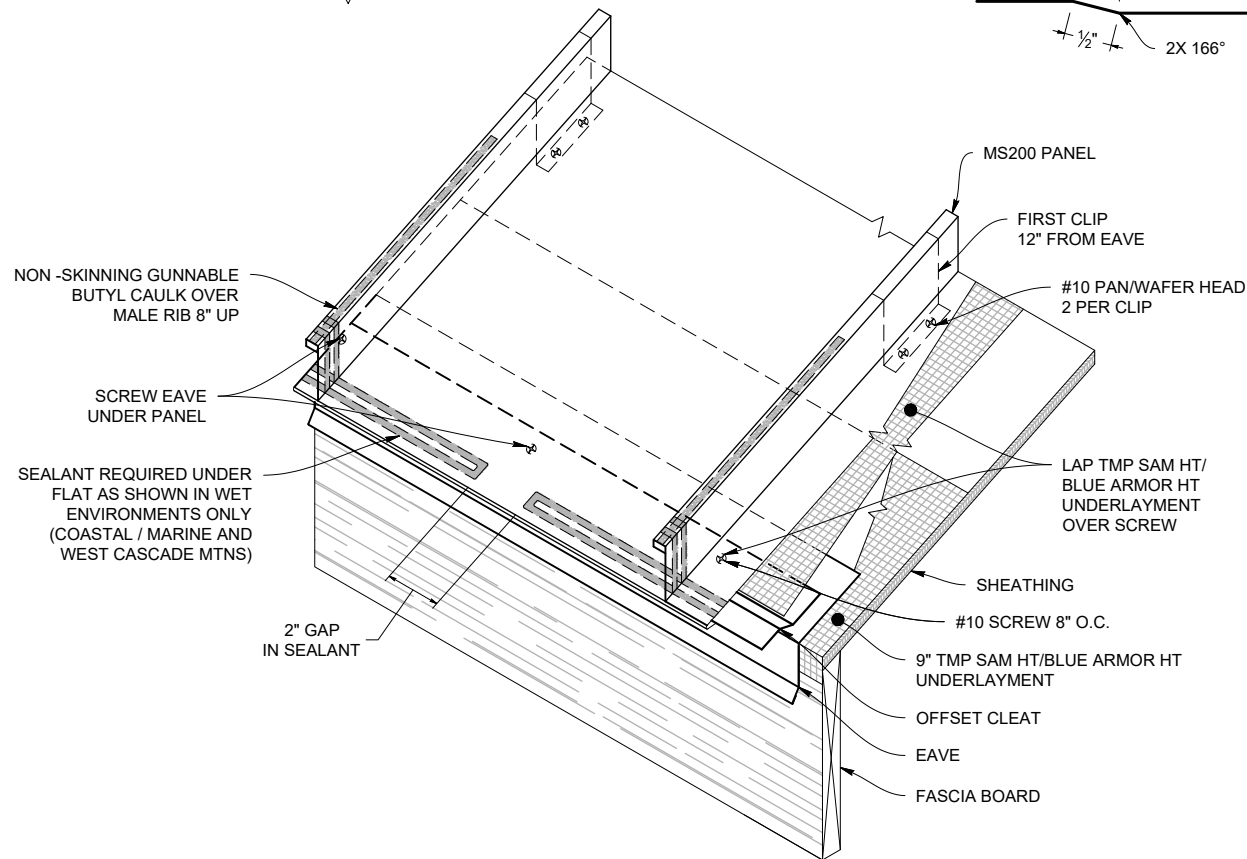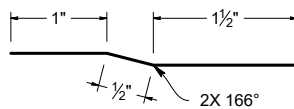


Note: All screws must be fastened into solid substrate.
Flashing must be lapped 4" with 3 rows of gunnable sealant.



Hook Eave



HOOK EAVE DETAIL

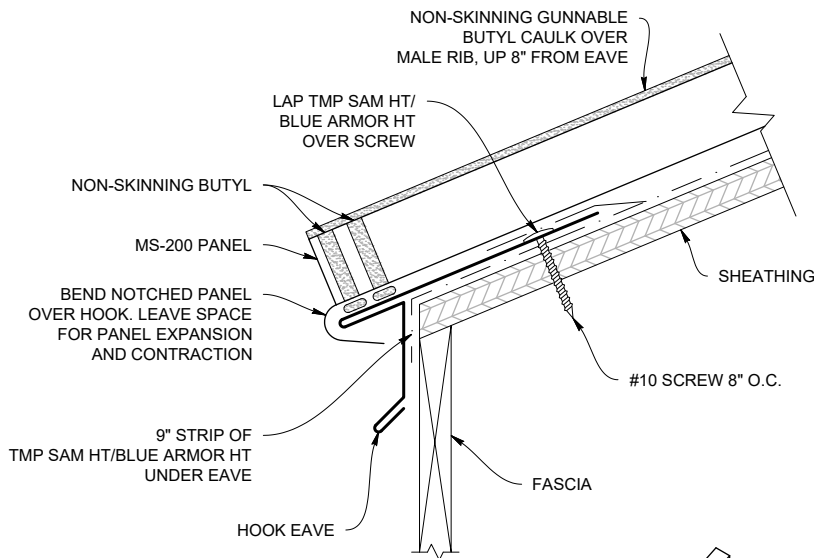

HOOK EAVE (MS200EH)

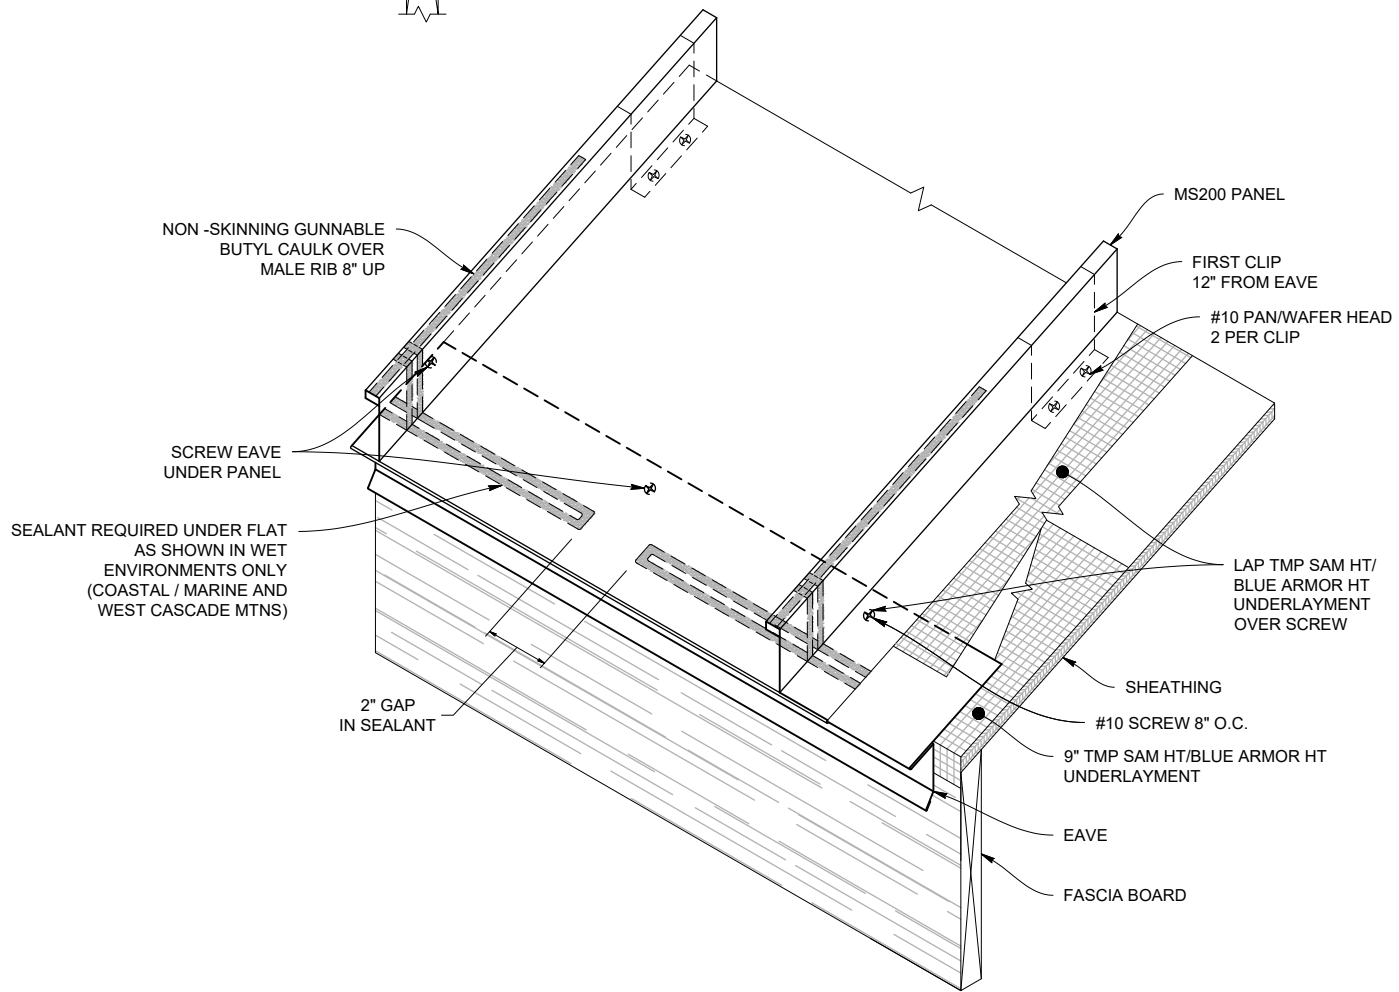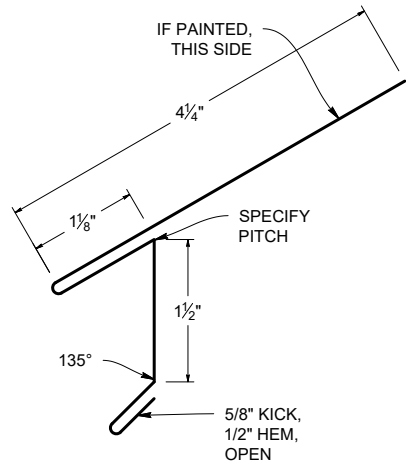


Note: All screws must be fastened into solid substrate.
Flashing must be lapped 4" with 3 rows of gunnable sealant.


Hook Eave with Gutter




HOOK EAVE WITH GUTTER DETAIL

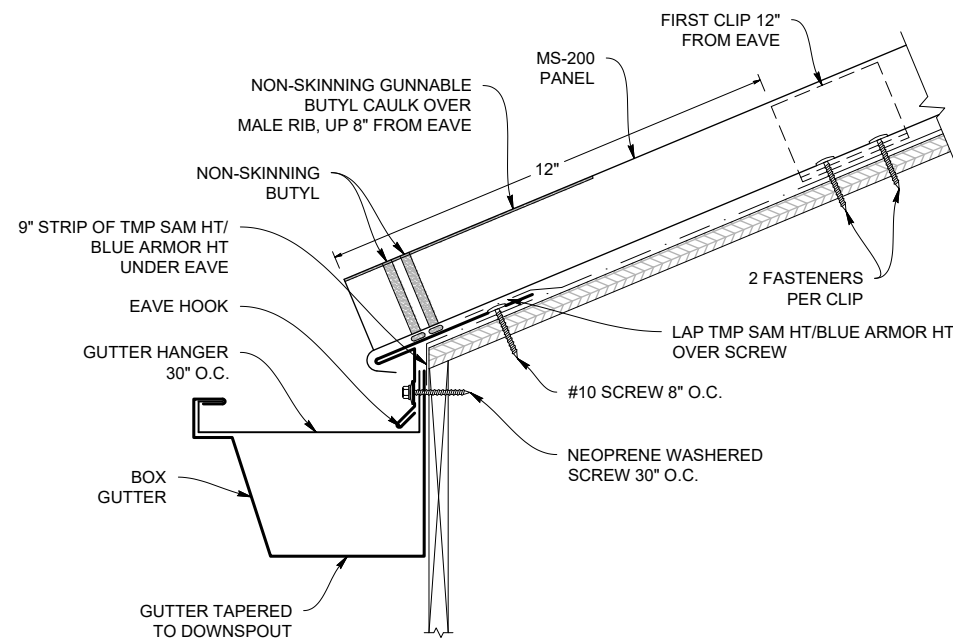



BOX GUTTER HANGER (AGH6)

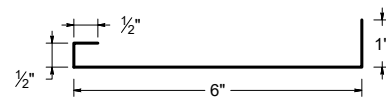

EAVE HOOK (MS200EH)

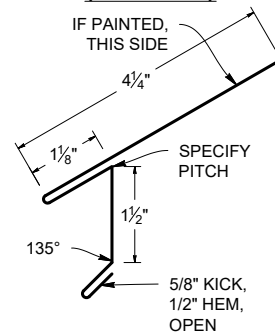

BOX GUTTER (MS20065BG)

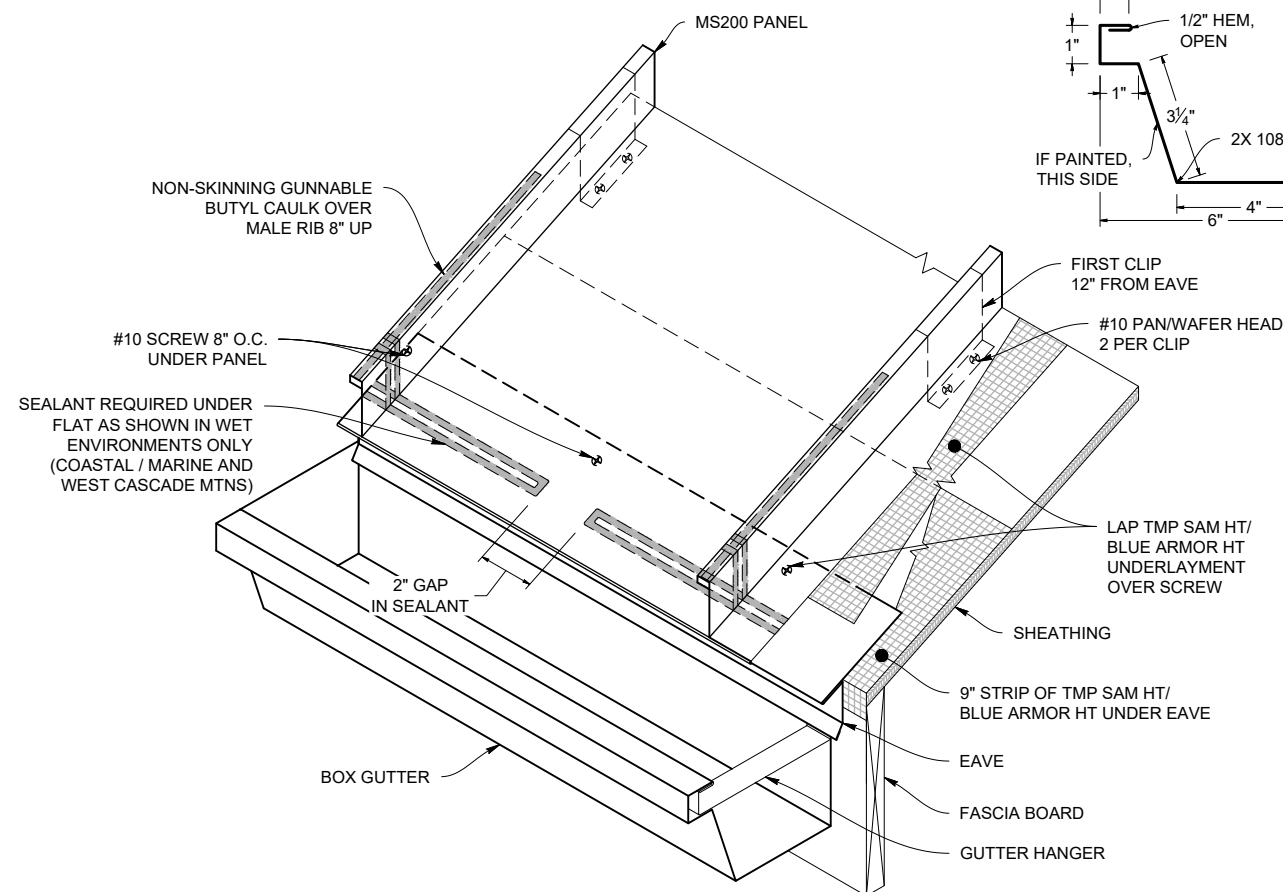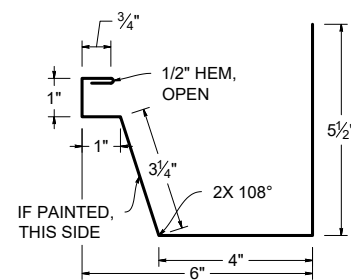


Note: All screws must be fastened into solid substrate.
Flashing must be lapped 4" with 3 rows of gunnable sealant.


Standard Ridge




STANDARD RIDGE DETAIL

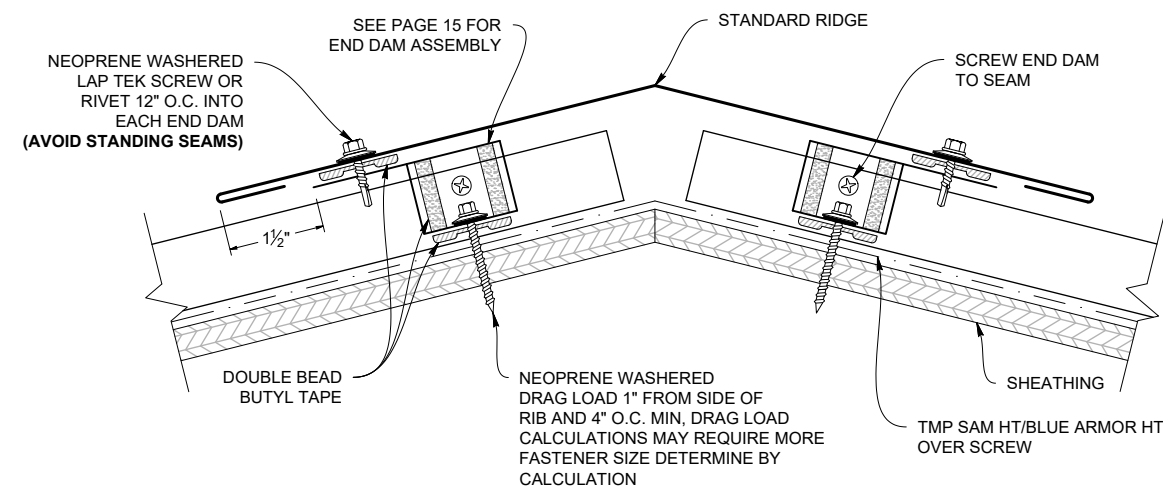

STANDARD RIDGE (MS200RS)


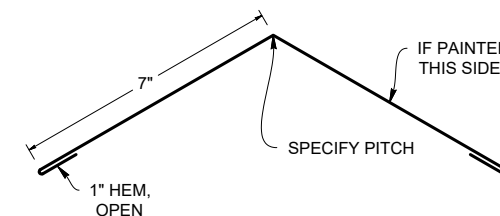


STANDARD RIDGE LAP

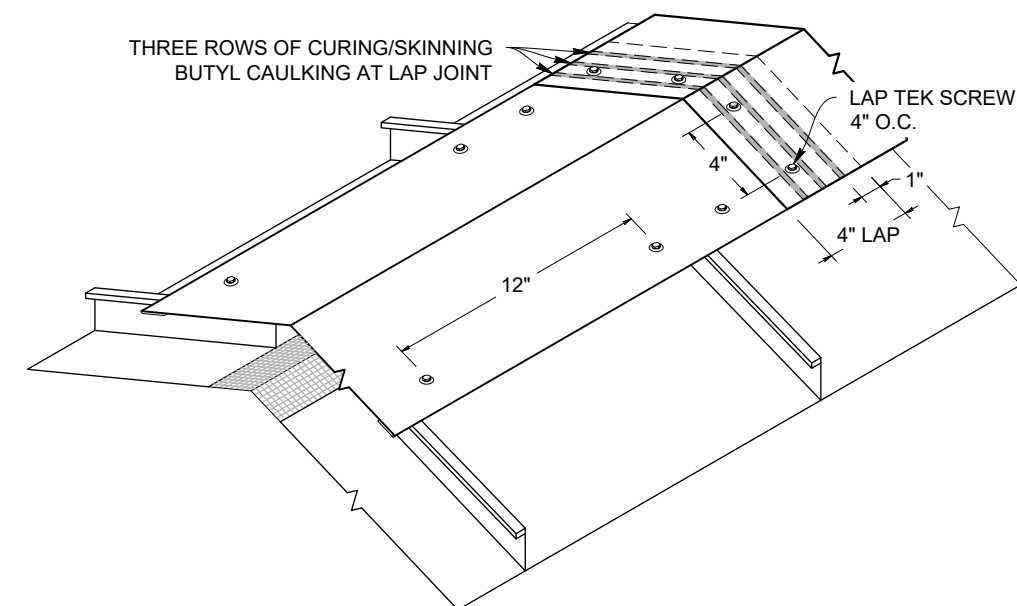


Note: All screws must be fastened into solid substrate.
Flashing must be lapped 4" with 3 rows of gunnable sealant.

Vented Ridge

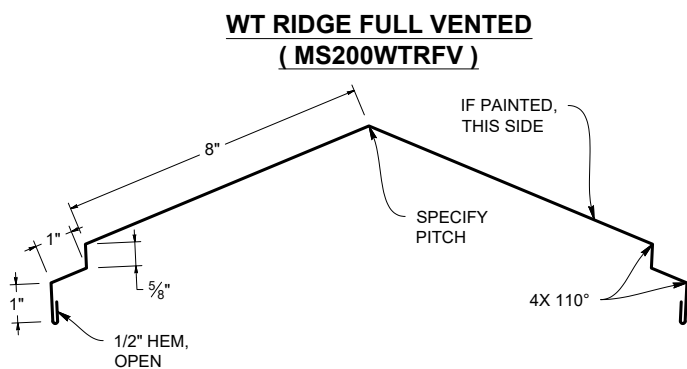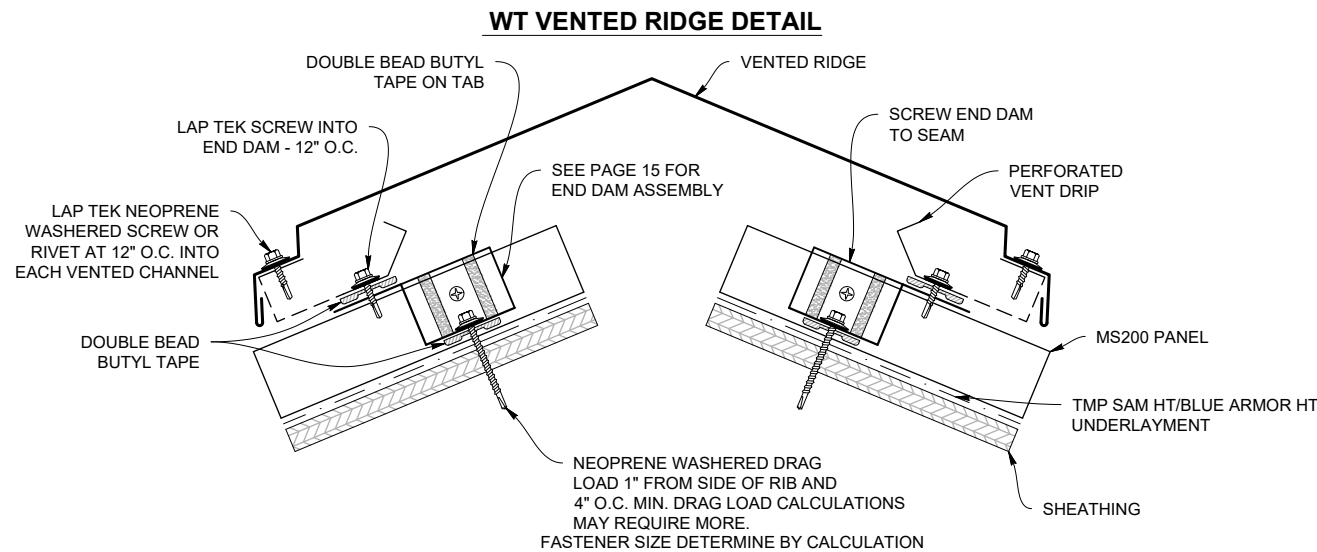


PERFORATED VENT DRIP: E2886 EMBER RESISTANT (MS200PVD)

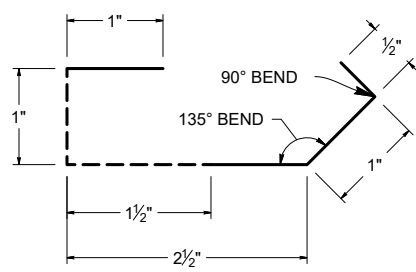




****NOTE: PERFORATED VENT DRIP IS
COMPATIBLE WITH WT VENTED
RIDGE ONLY****
****14.5" Free air per LFT for Ridge****

VENTED RIDGE LAP

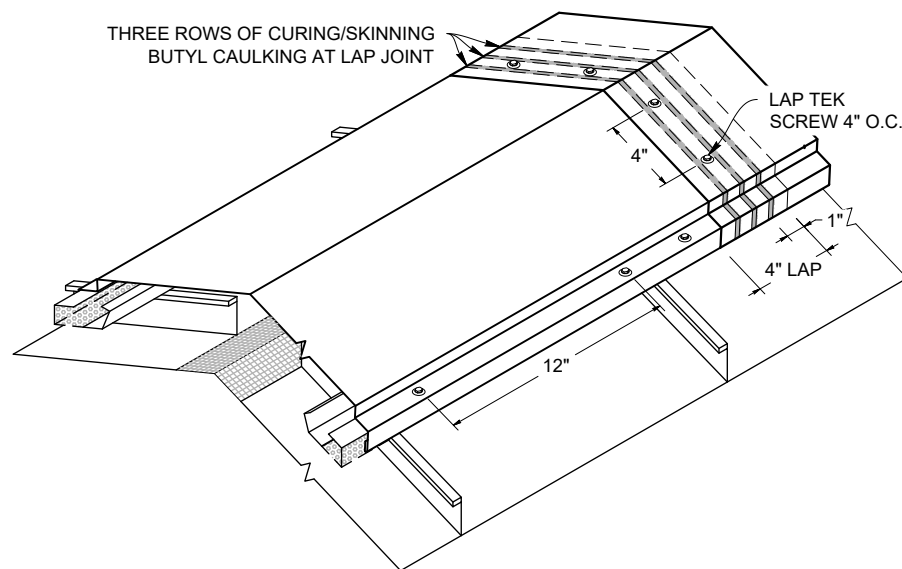

Note: All screws must be fastened into solid substrate.
Flashing must be lapped 4" with 3 rows of gunnable sealant.

End Dam Attachment

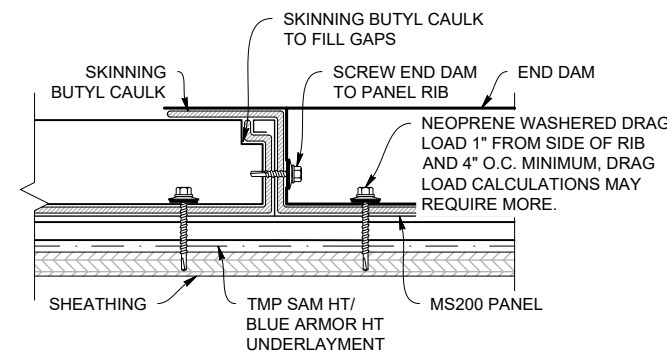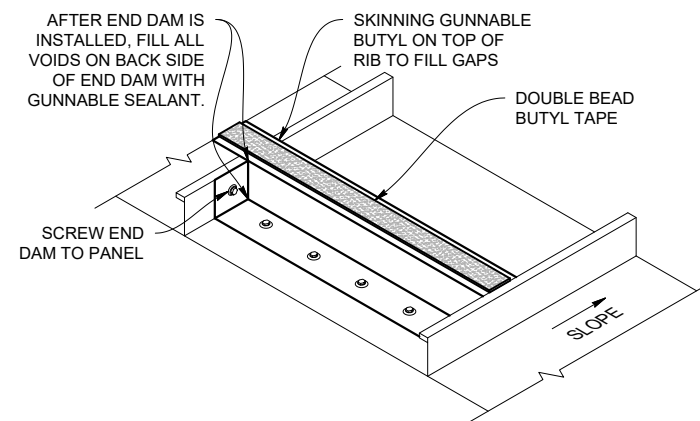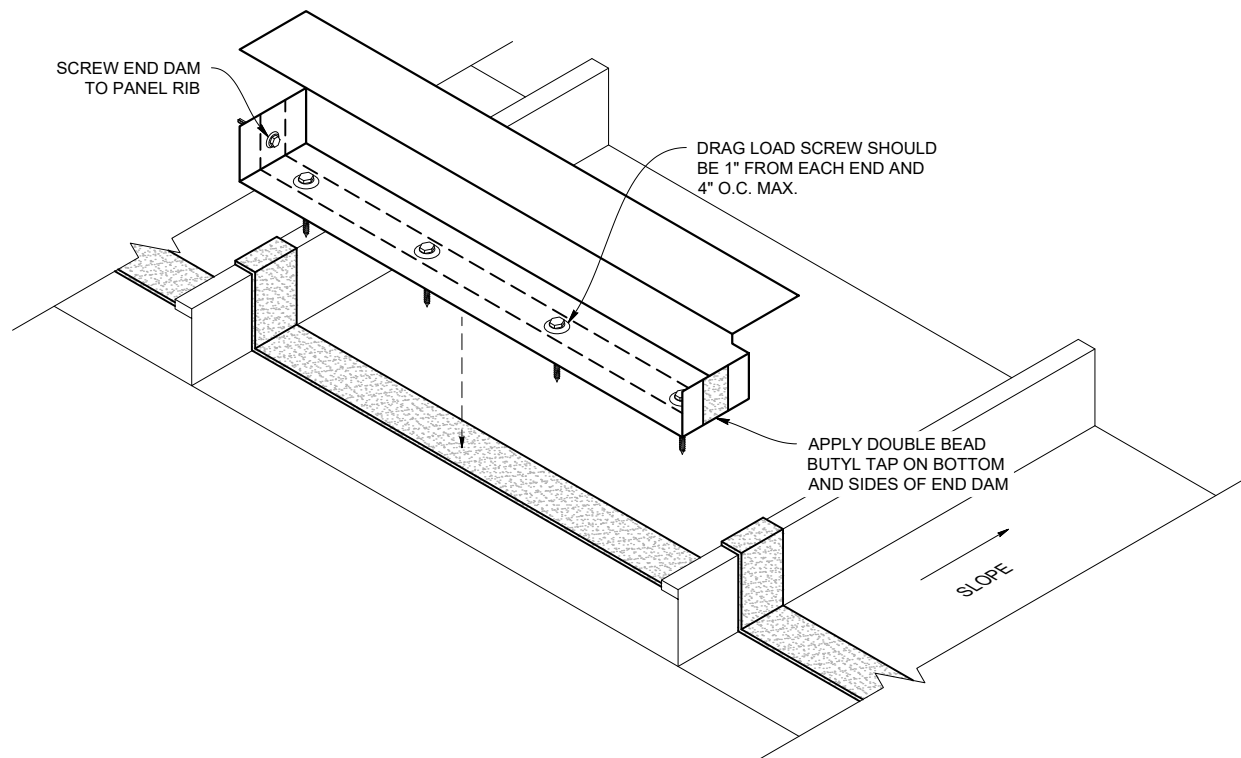

Note: All screws must be fastened into solid substrate.
Flashing must be lapped 4" with 3 rows of gunnable sealant.


Valley Flashing

Slope 3:12 or Greater



VALLEY DETAIL

3:12 or Greater Pitch


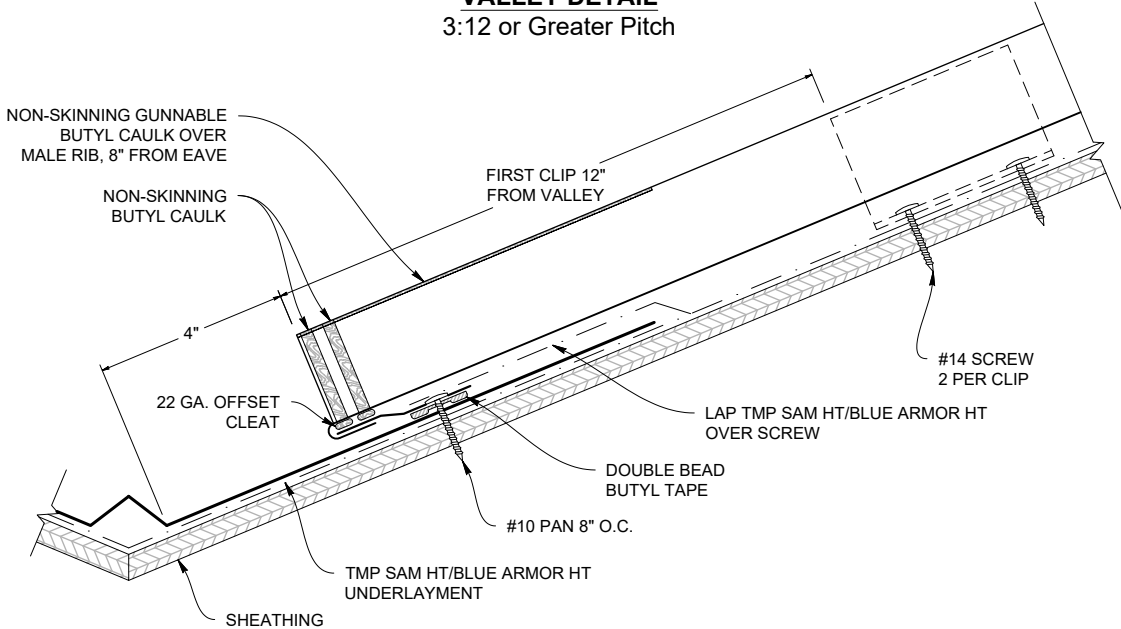


VALLEY

(MS200VF)


OFFSET CLEAT

(MS200OC)

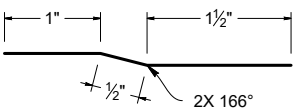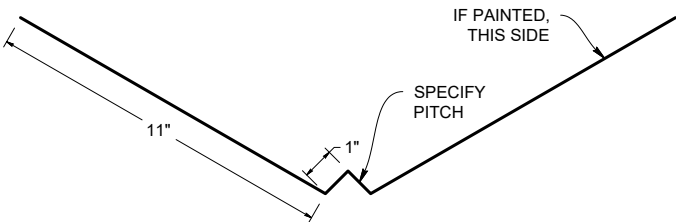

VALLEY LAP

3:12 or Greater Pitch

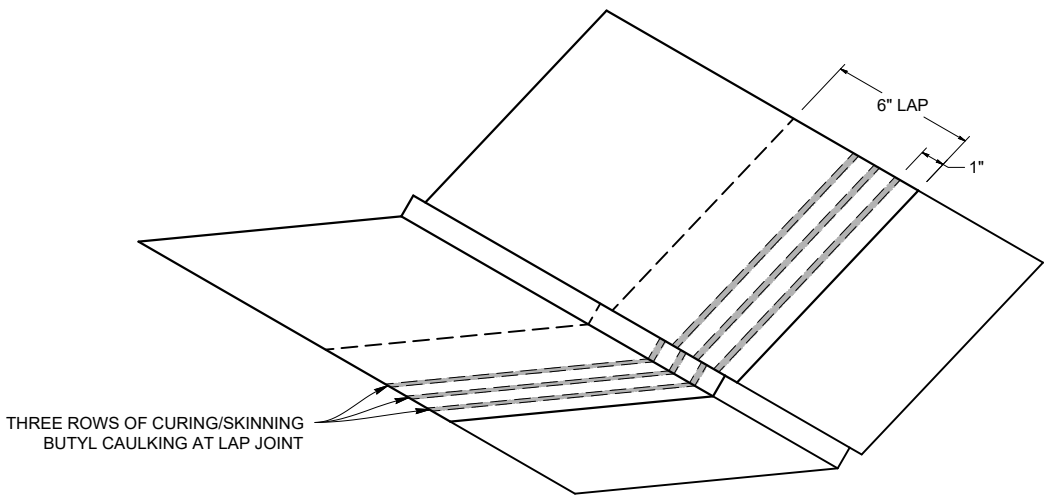

Note: All screws must be fastened into solid substrate.
Flashing must be lapped 4" with 3 rows of gunnable sealant.


Valley Flashing - Low Pitch

Slope Less than 3:12




LOW SLOPE VALLEY DETAIL

Less Than 3:12 Pitch

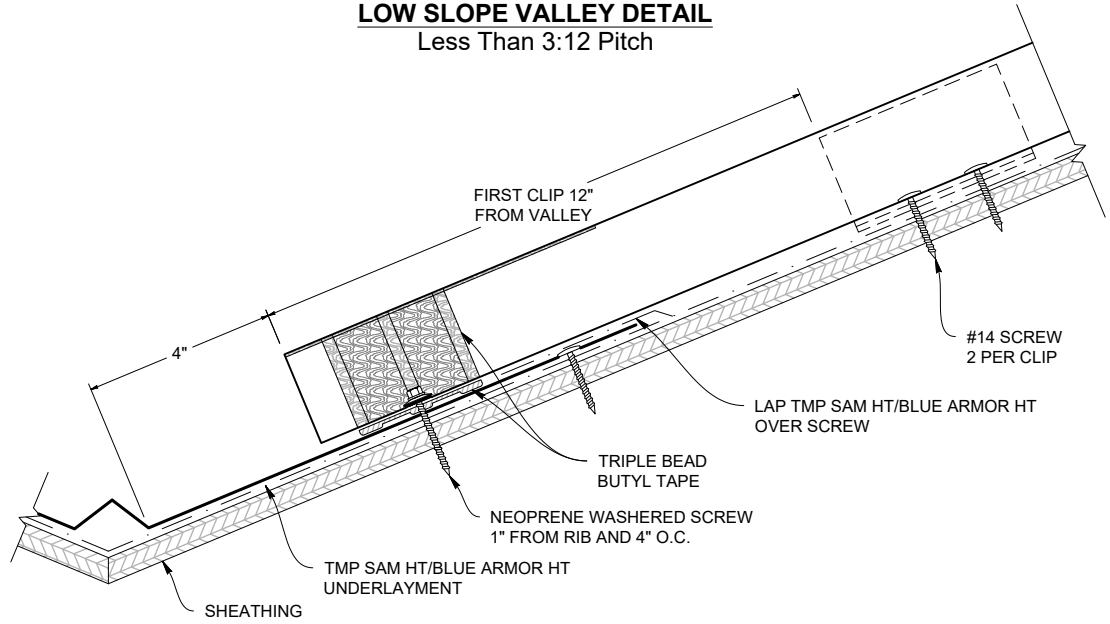


VALLEY FLASHING

(MS200VF)

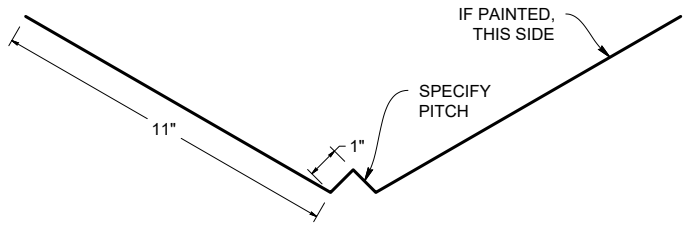


LOW SLOPE VALLEY LAP

Less Than 3/12 Pitch

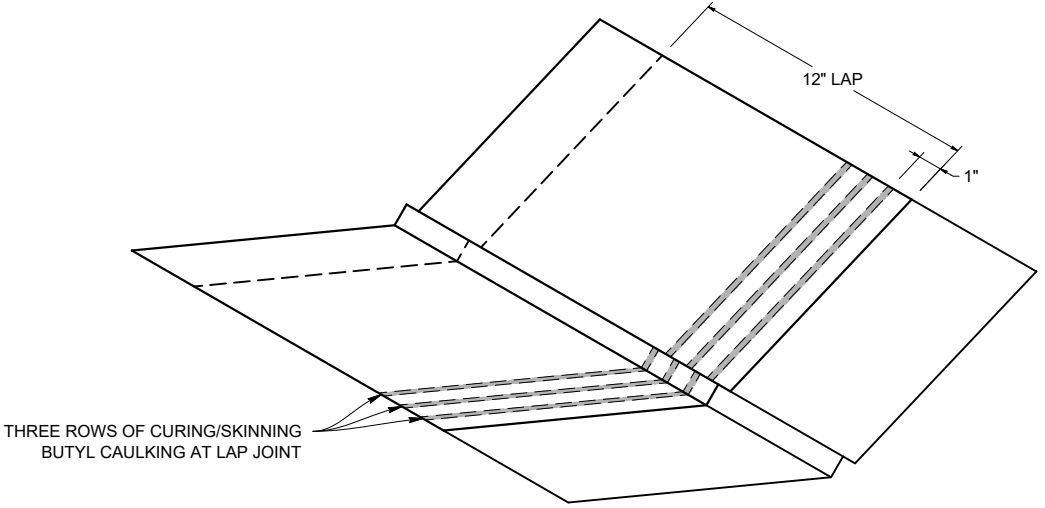


Note: All screws must be fastened into solid substrate.
Flashing must be lapped 4" with 3 rows of gunnable sealant.

Box Gable

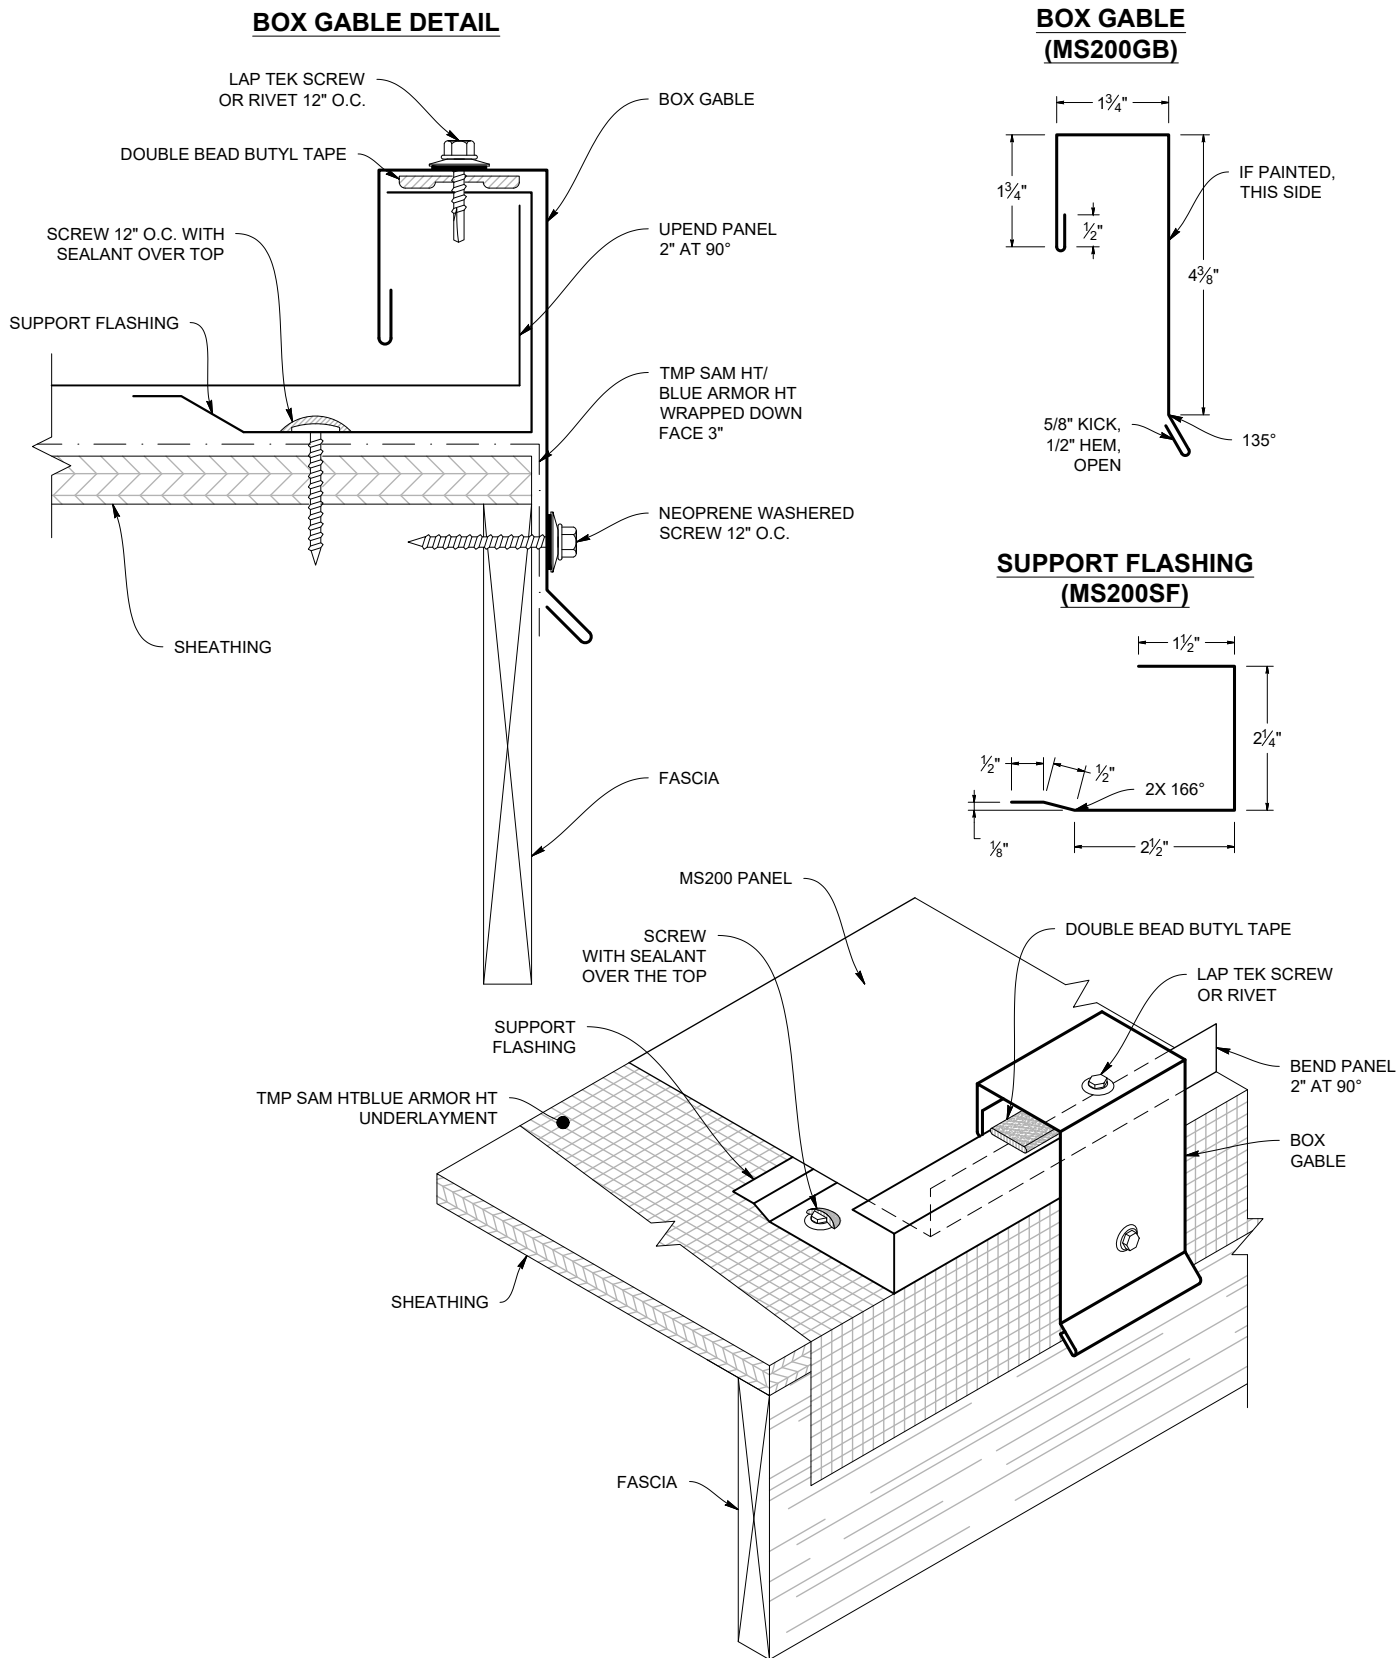


Note: All screws must be fastened into solid substrate.
Flashing must be lapped 4" with 3 rows of gunnable sealant.

Alternate Gable

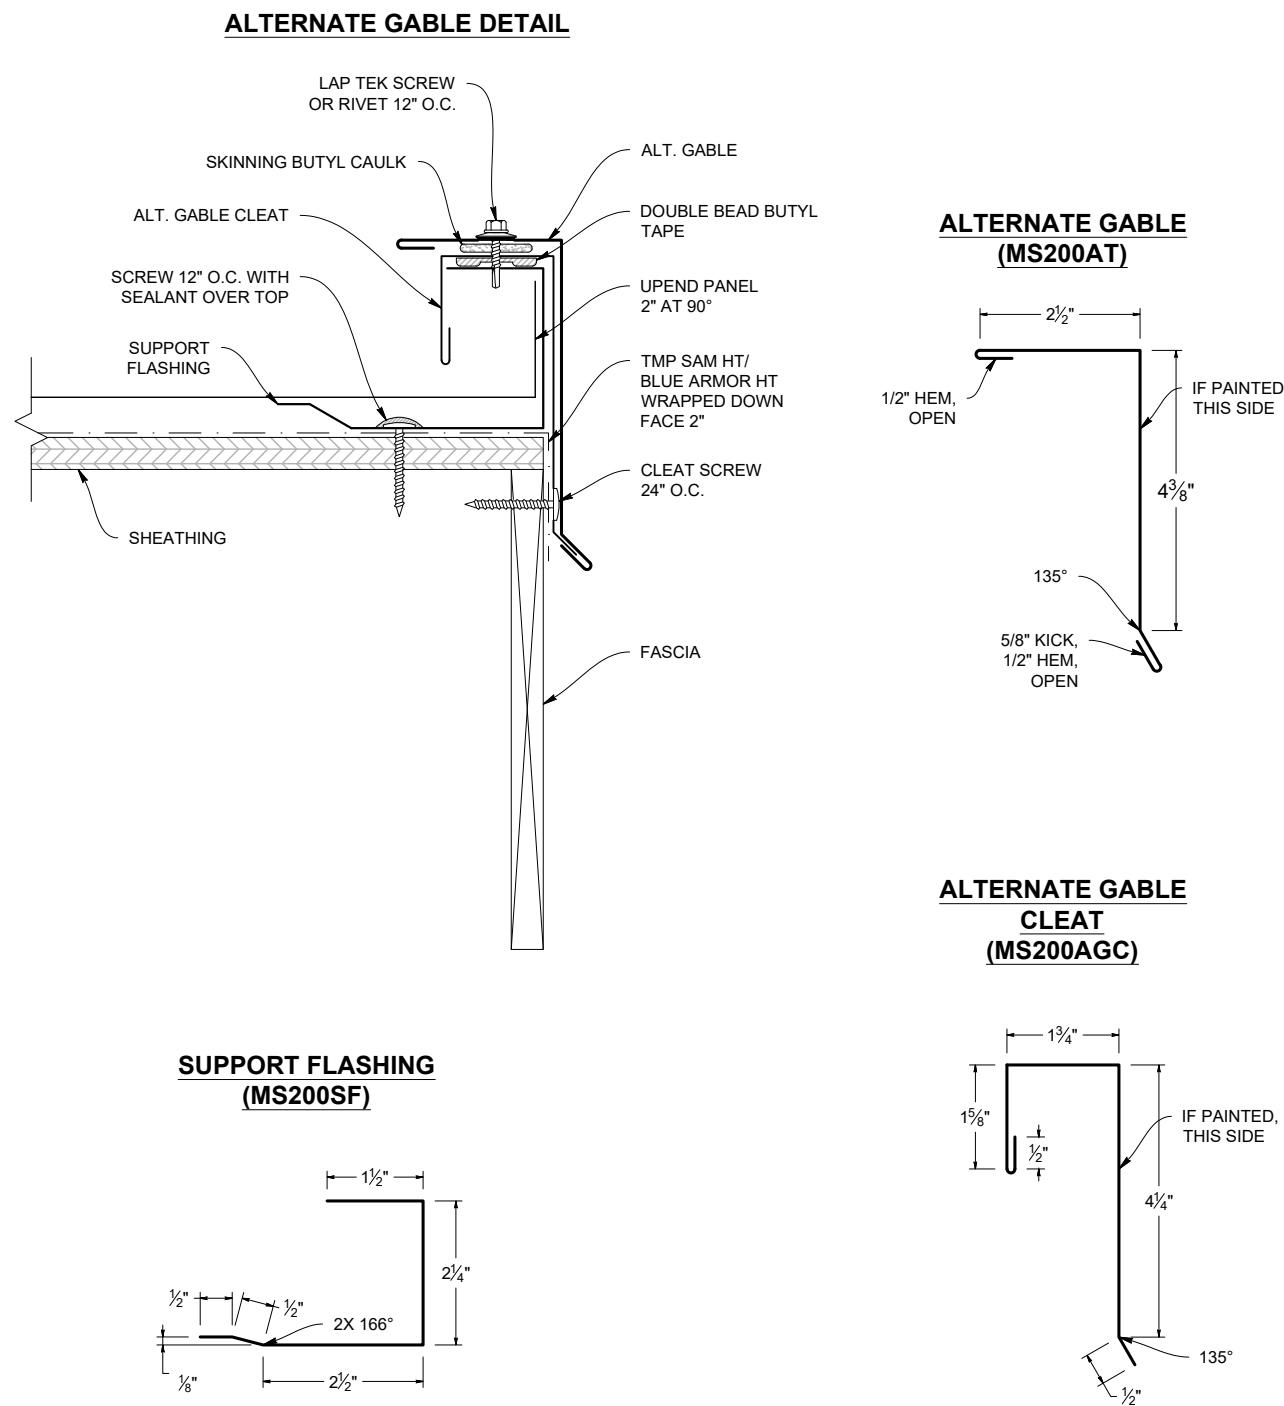


Note: All screws must be fastened into solid substrate.
Flashing must be lapped 4" with 3 rows of gunnable sealant.

Sidewall

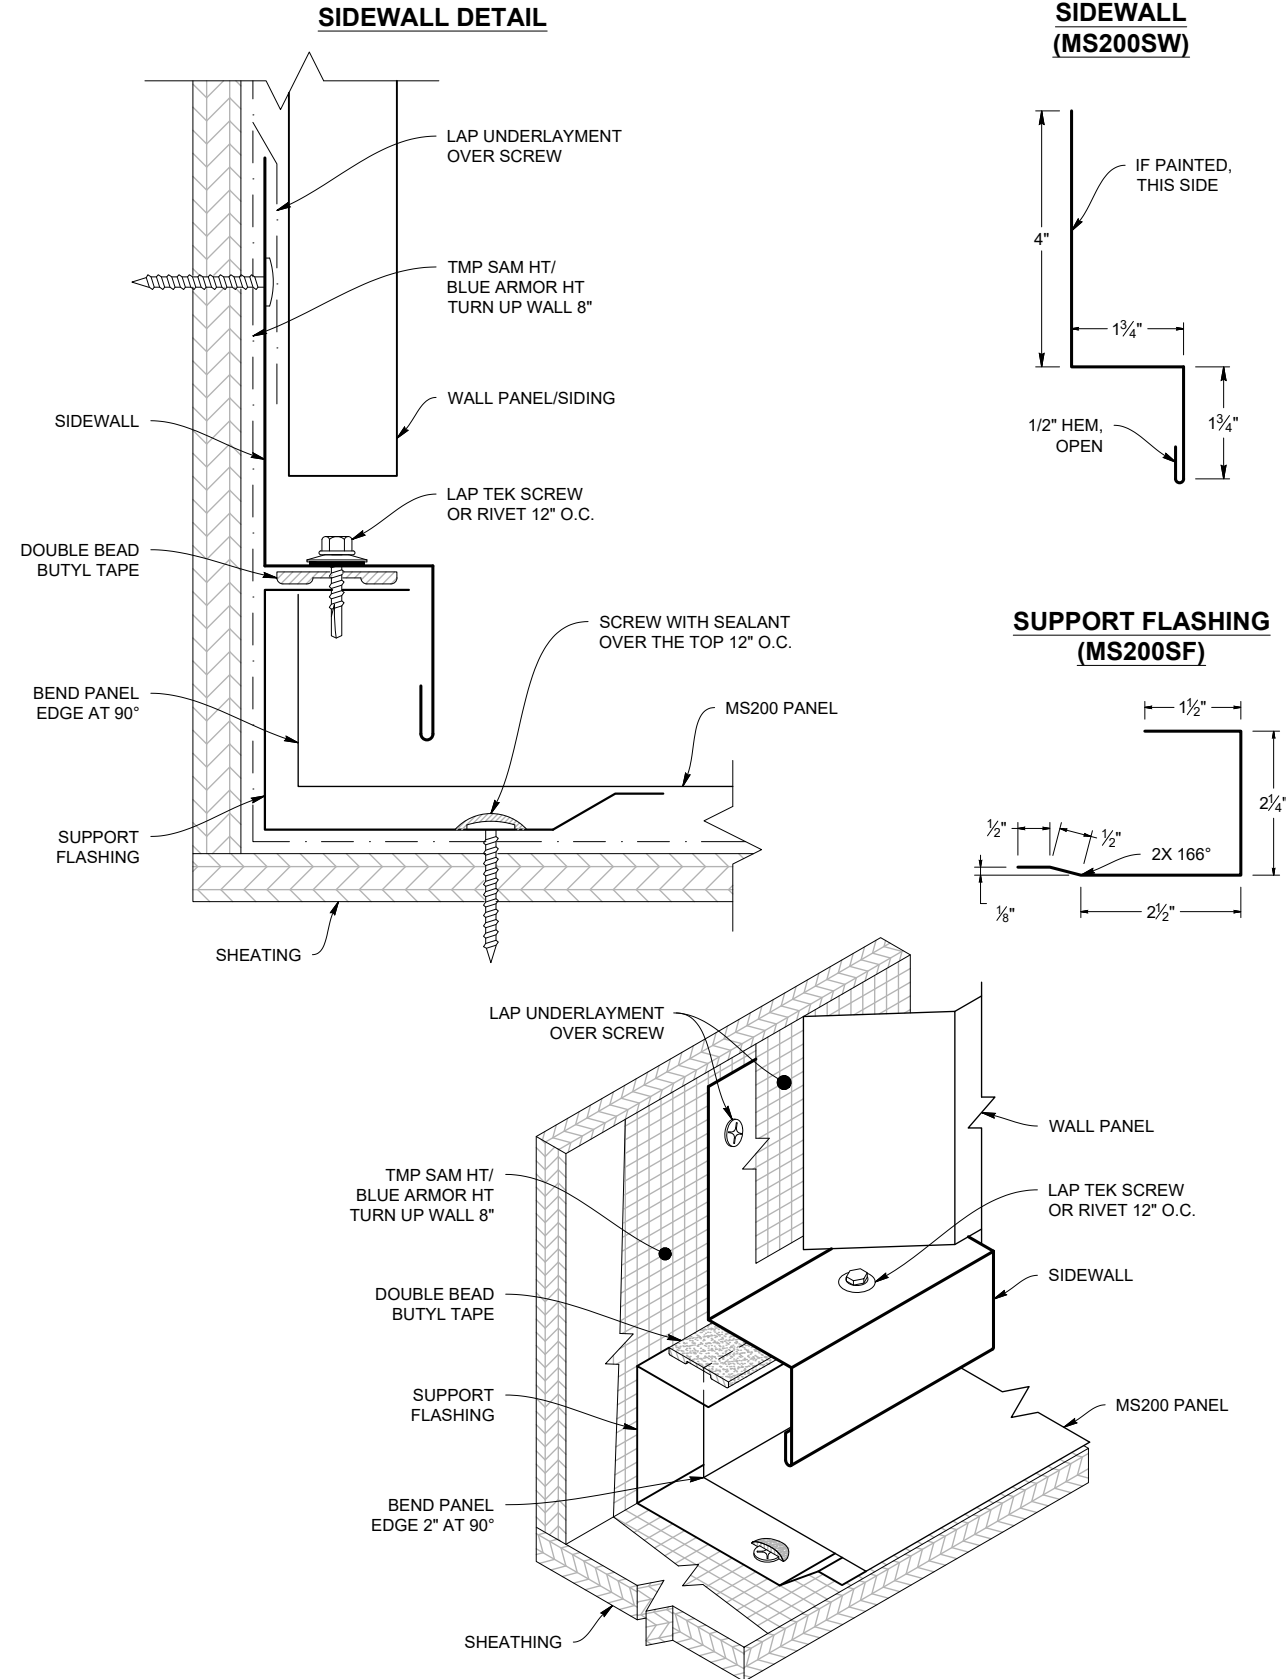

Note: All screws must be fastened into solid substrate.
Flashing must be lapped 4" with 3 rows of gunnable sealant.

Peak Flashing (Ridge End Cap)

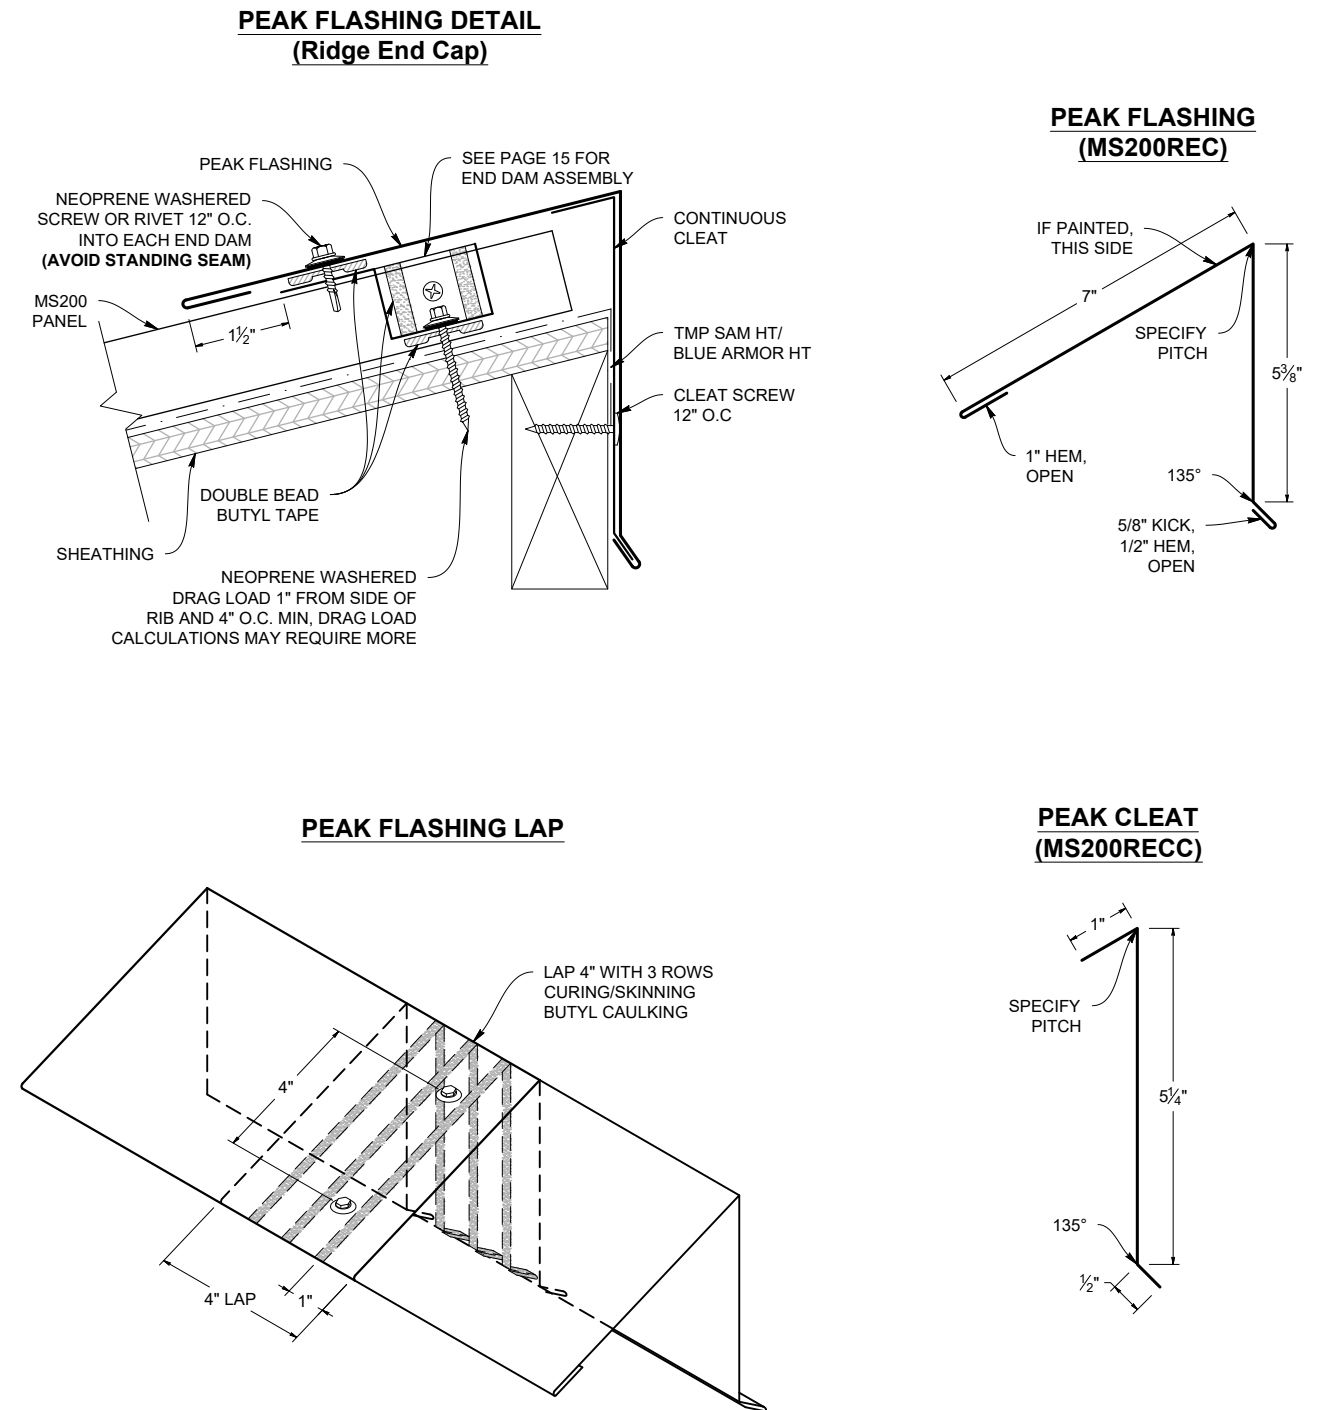


Note: All screws must be fastened into solid substrate.
Flashing must be lapped 4" with 3 rows of gunnable sealant.

Vented Peak Flashing


(Ridge End Cap)




WT VENTED PEAK FLASHING DETAIL (Vented Ridge End Cap)

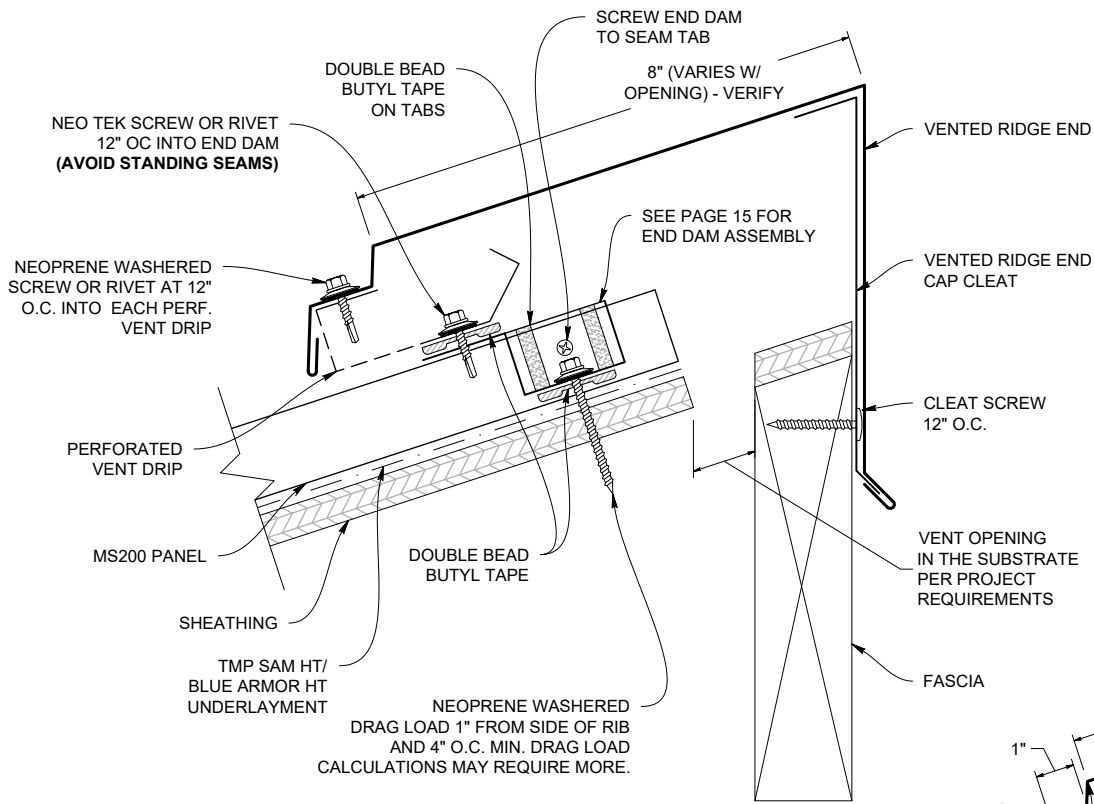


VENTED PEAK CLEAT (MS200VRECC)

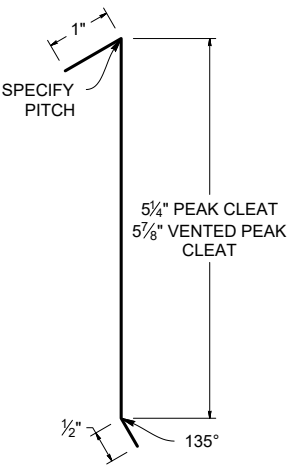


WT PEAK FLASHING (MS200WTRECV)

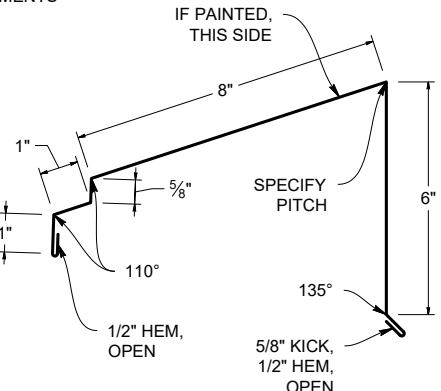

VENTED PEAK FLASHING LAP

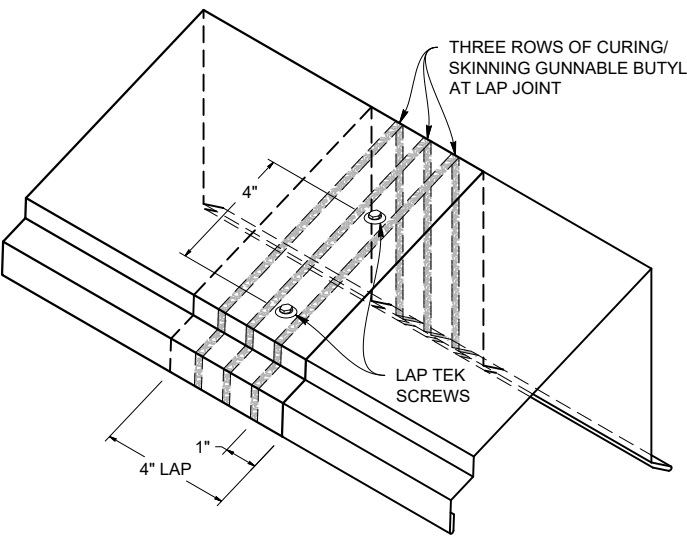

PERFORATED VENT DRIP: E2886 EMBER RESISTANT (MS200PVD)

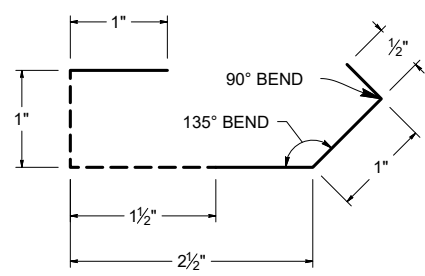


****NOTE: PERFORATED VENT DRIP IS COMPATIBLE WITH WT VENTED FLASHINGS ONLY****
****14.5" Free air per LFT for Peak Flashing****

Note: All screws must be fastened into solid substrate. Flashing must be lapped 4" with 3 rows of gunnable sealant.




Pitch Change


PITCH CHANGE DETAIL

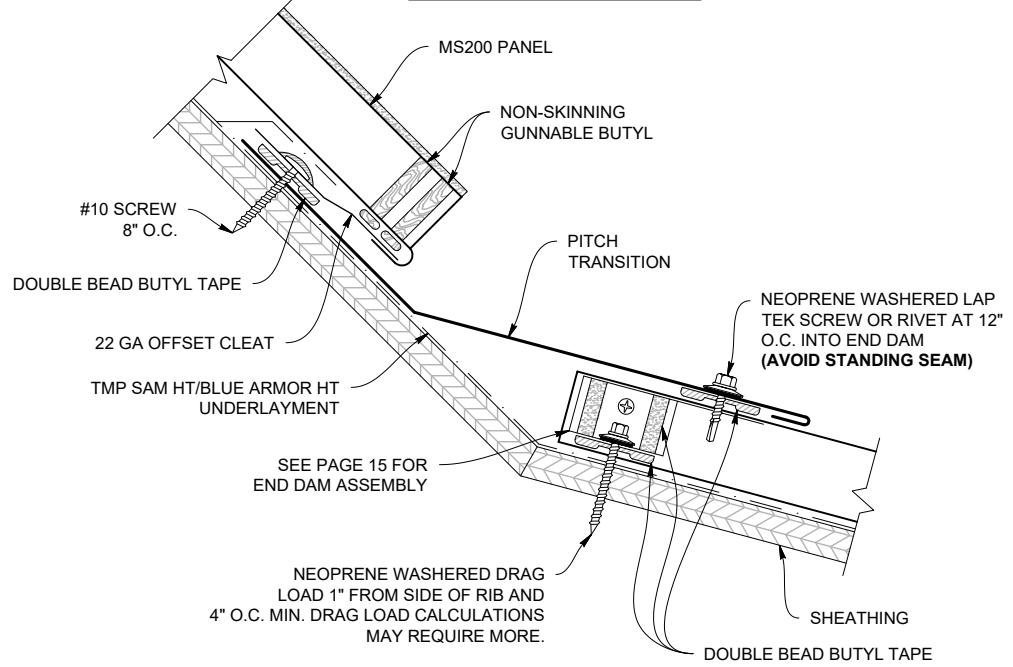


INSIDE PITCH CHANGE FLASHING

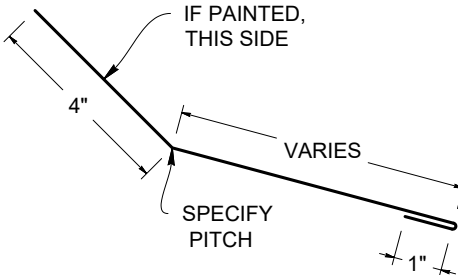

OFFSET CLEAT (MS200OC)

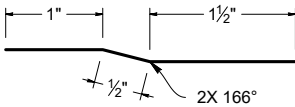

PITCH CHANGE LAP

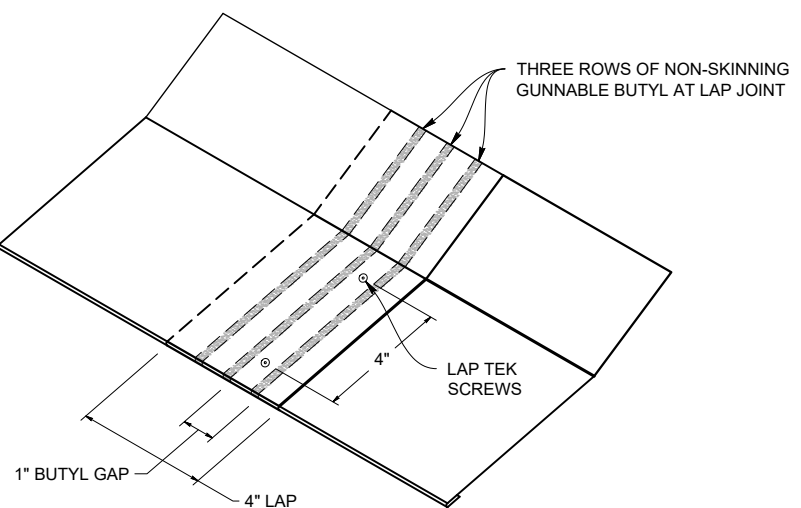


Note: All screws must be fastened into solid substrate. Flashing must be lapped 4" with 3 rows of gunnable sealant.


Endwall




ENDWALL DETAIL

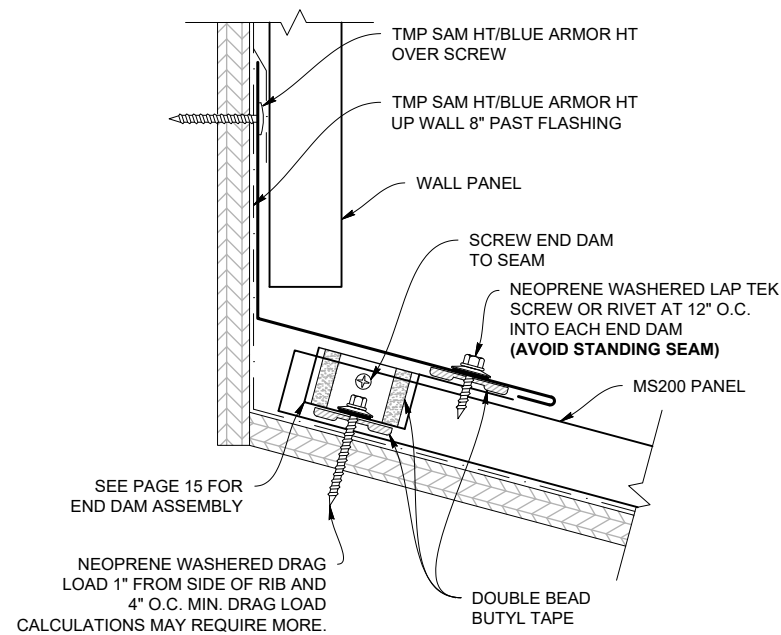

ENDWALL DETAIL

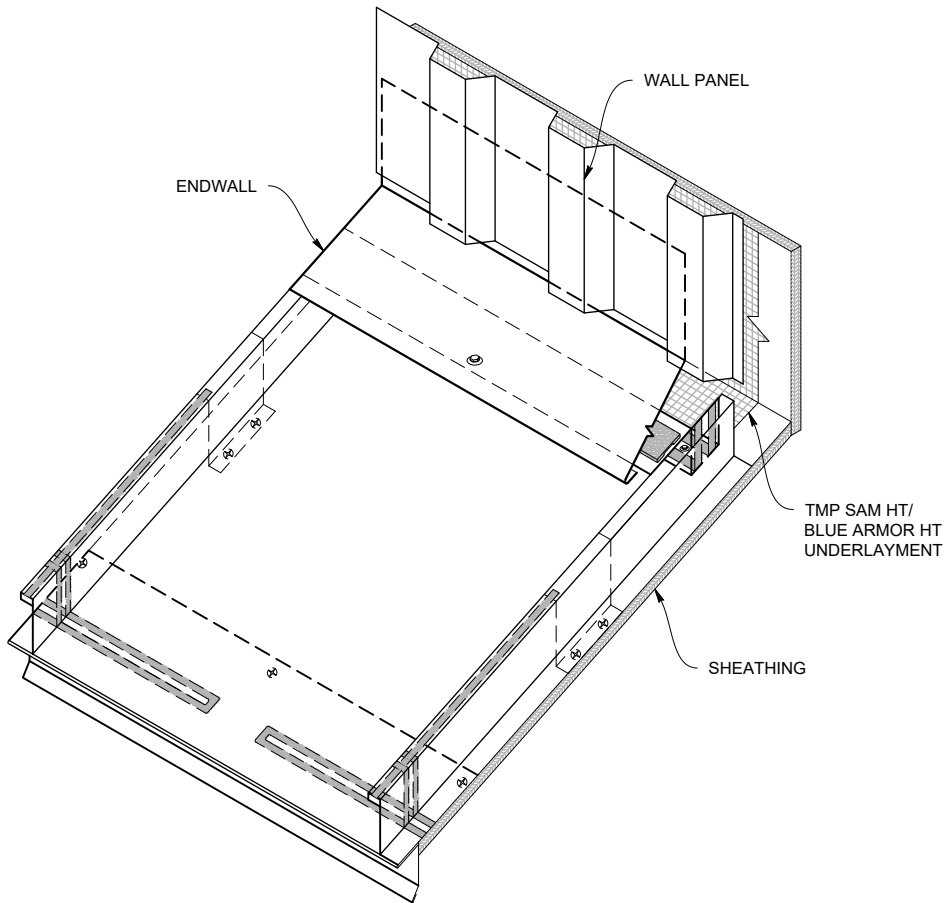


ENDWALL (MS200EW)

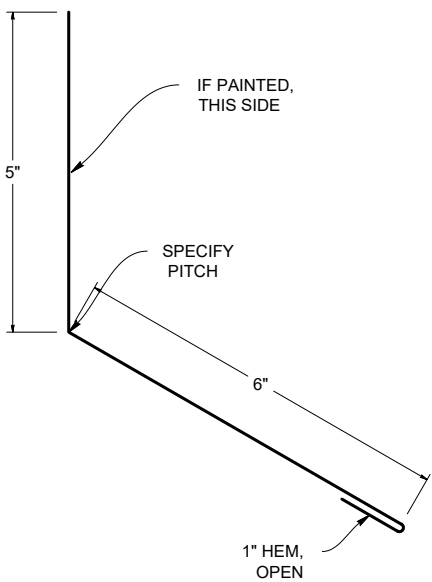


Vented Endwall


WT VENTED ENDWALL DETAIL

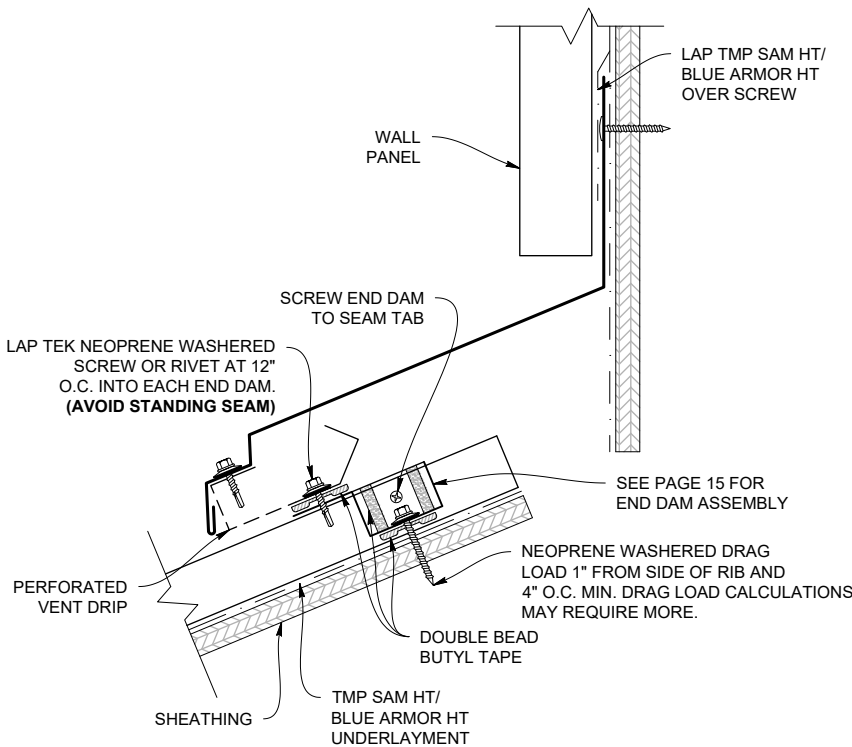


VENTED ENDWALL LAP

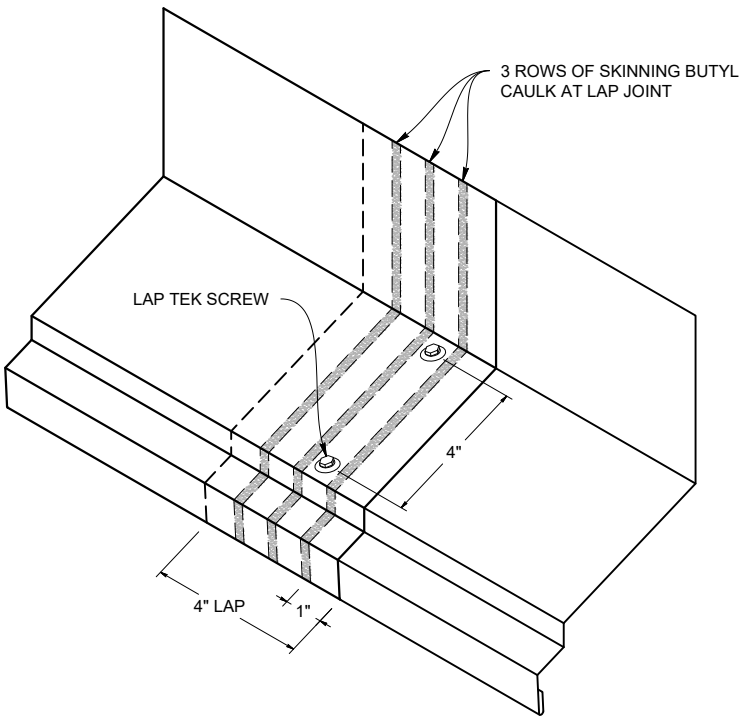

WT VENTED ENDWALL (MS200WTEWV)

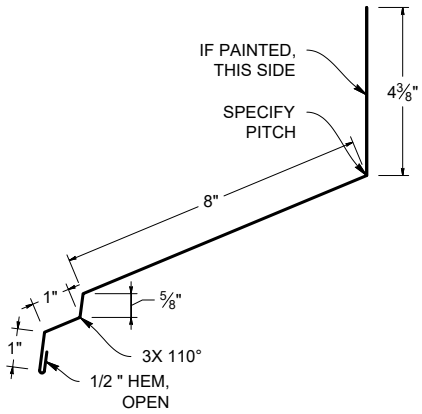

PERFORATED VENT DRIP: E2886 EMBER RESISTANT (MS200PVD)

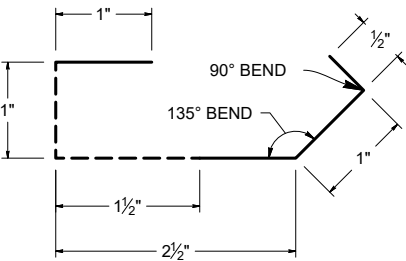

****NOTE: PERFORATED VENT DRIP IS COMPATIBLE WITH WT VENTED FLASHINGS ONLY****
****14.5" Free air per LFT for Endwall****


Note: All screws must be fastened into solid substrate.
Flashing must be lapped 4" with 3 rows of gunnable sealant.

Note: All screws must be fastened into solid substrate.
Flashing must be lapped 4" with 3 rows of gunnable sealant.


Endwall w/ Saw Cut Reglet




SAW CUT ENDWALL DETAIL

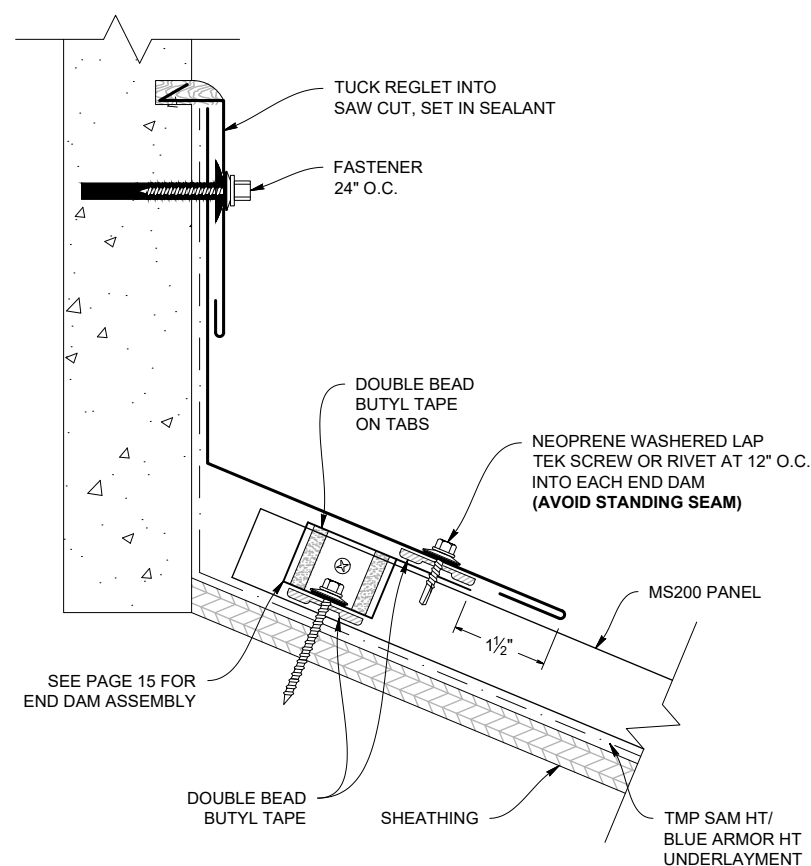


REGLET (MS200RF)

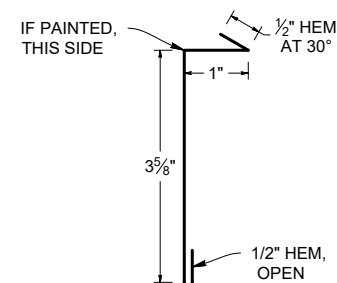

ENDWALL (MS200EW)

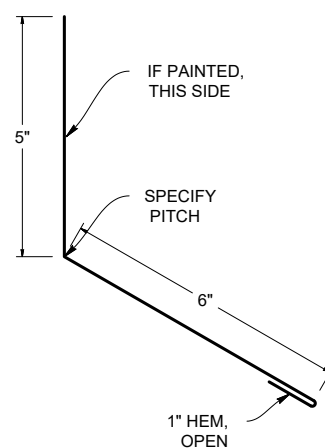

ENDWALL LAP

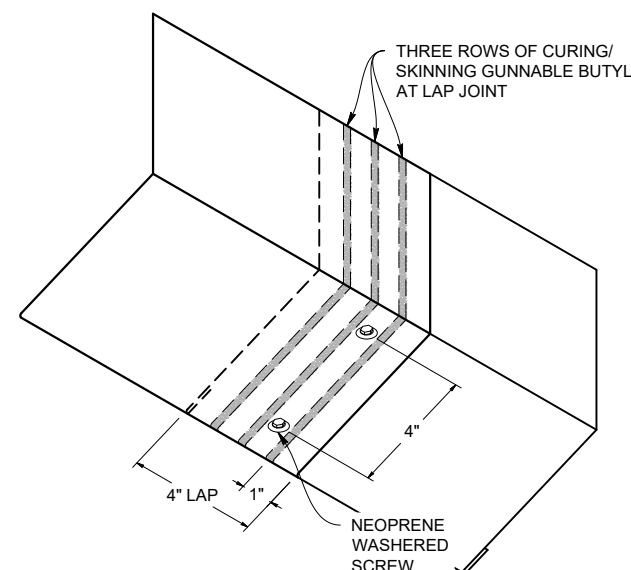


Note: All screws must be fastened into solid substrate.
Flashing must be lapped 4" with 3 rows of gunnable sealant.


Curb Back Pan/Cricket



STEP 1

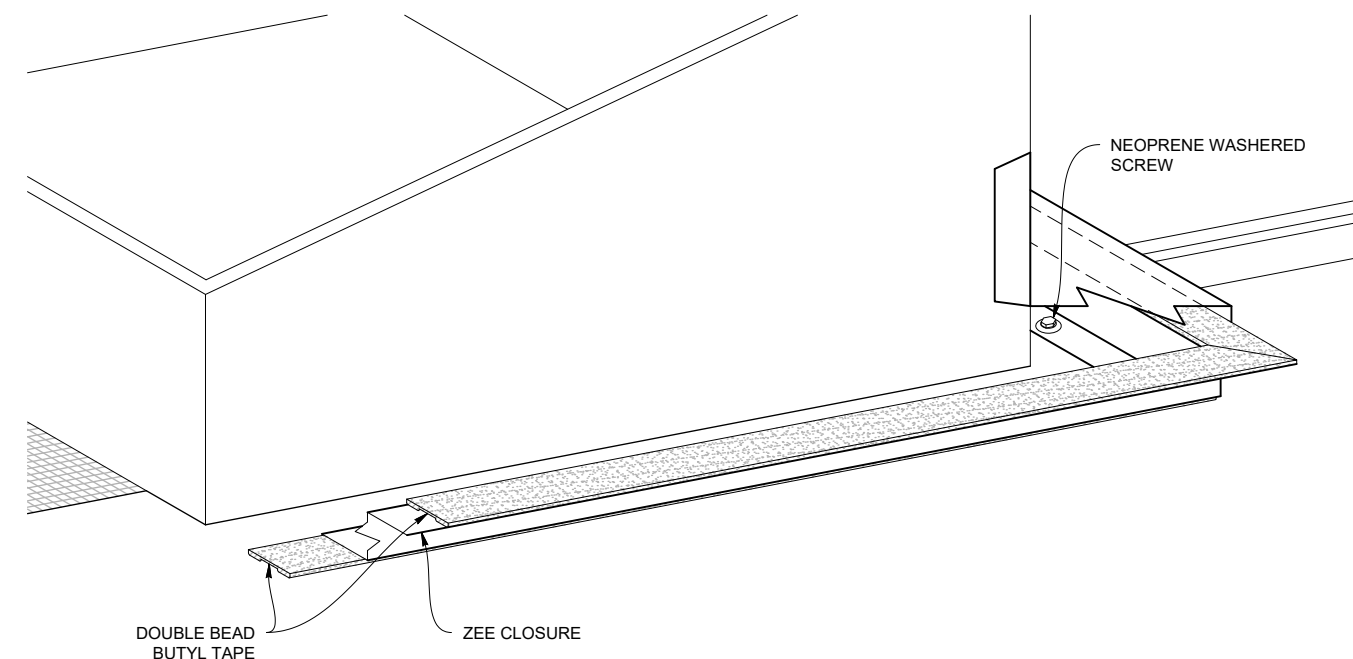

STEP 2

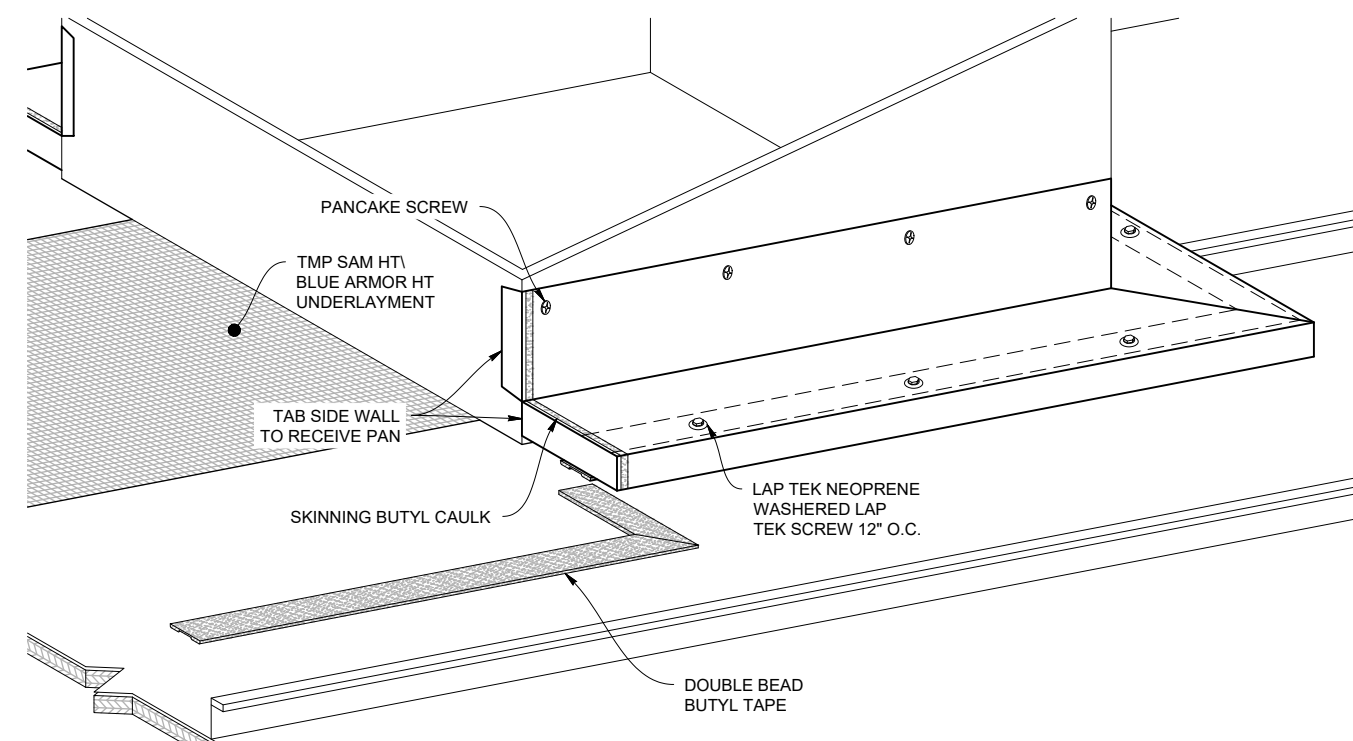


Note: All screws must be fastened into solid substrate.
Flashing must be lapped 4" with 3 rows of gunnable sealant.
Soldered or welded Stainless Steel crickets are allowed - except in corrosive environments.


Curb Back Pan/Cricket



STEP 3

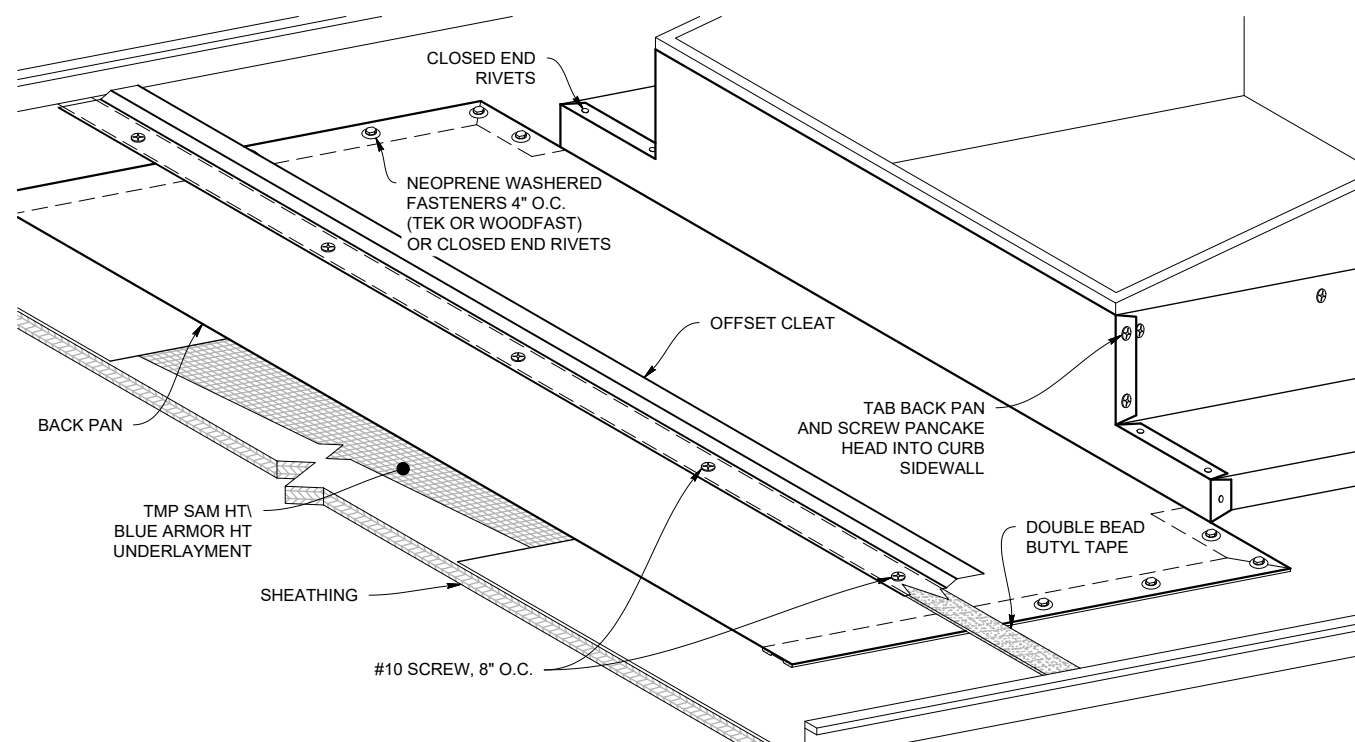

STEP 4

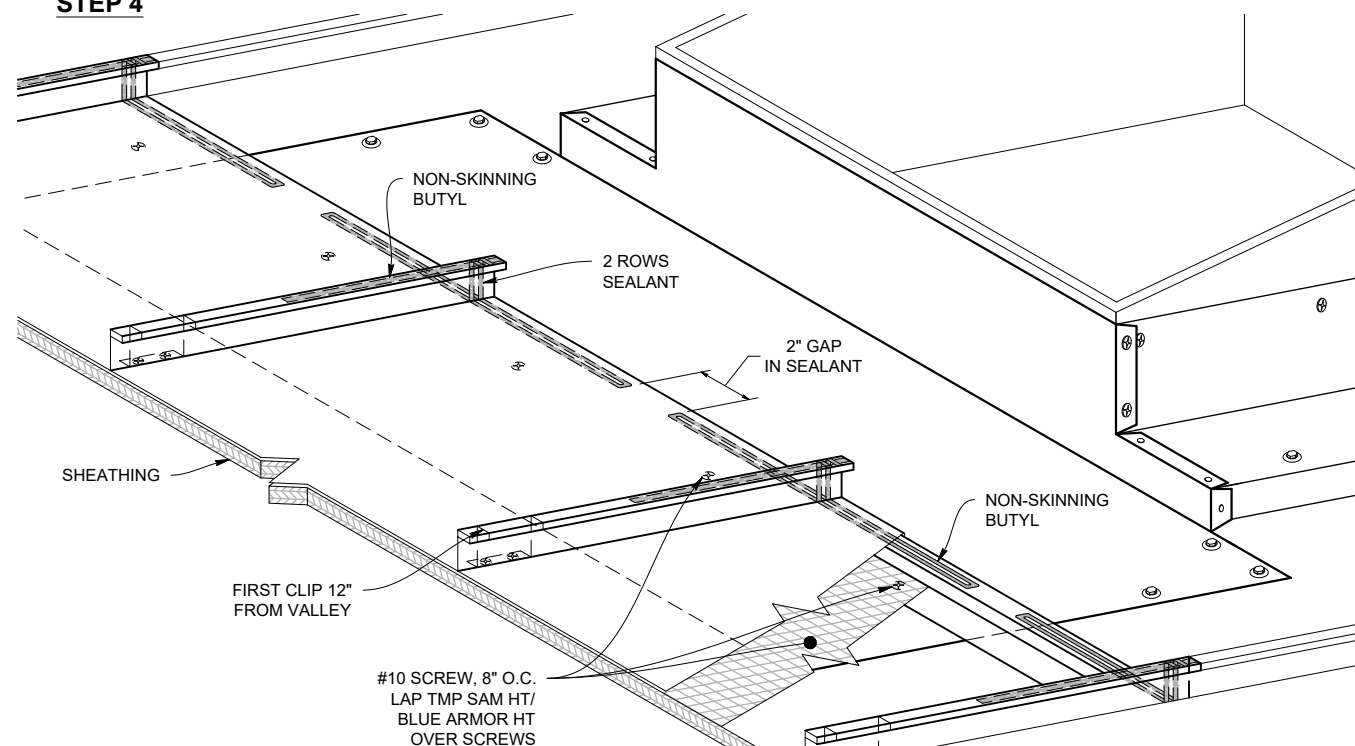


Note: All screws must be fastened into solid substrate.
Flashing must be lapped 4" with 3 rows of gunnable sealant.
Soldered or welded Stainless Steel crickets are allowed - except in corrosive environments.


Curb Back Pan/Cricket



STEP 5

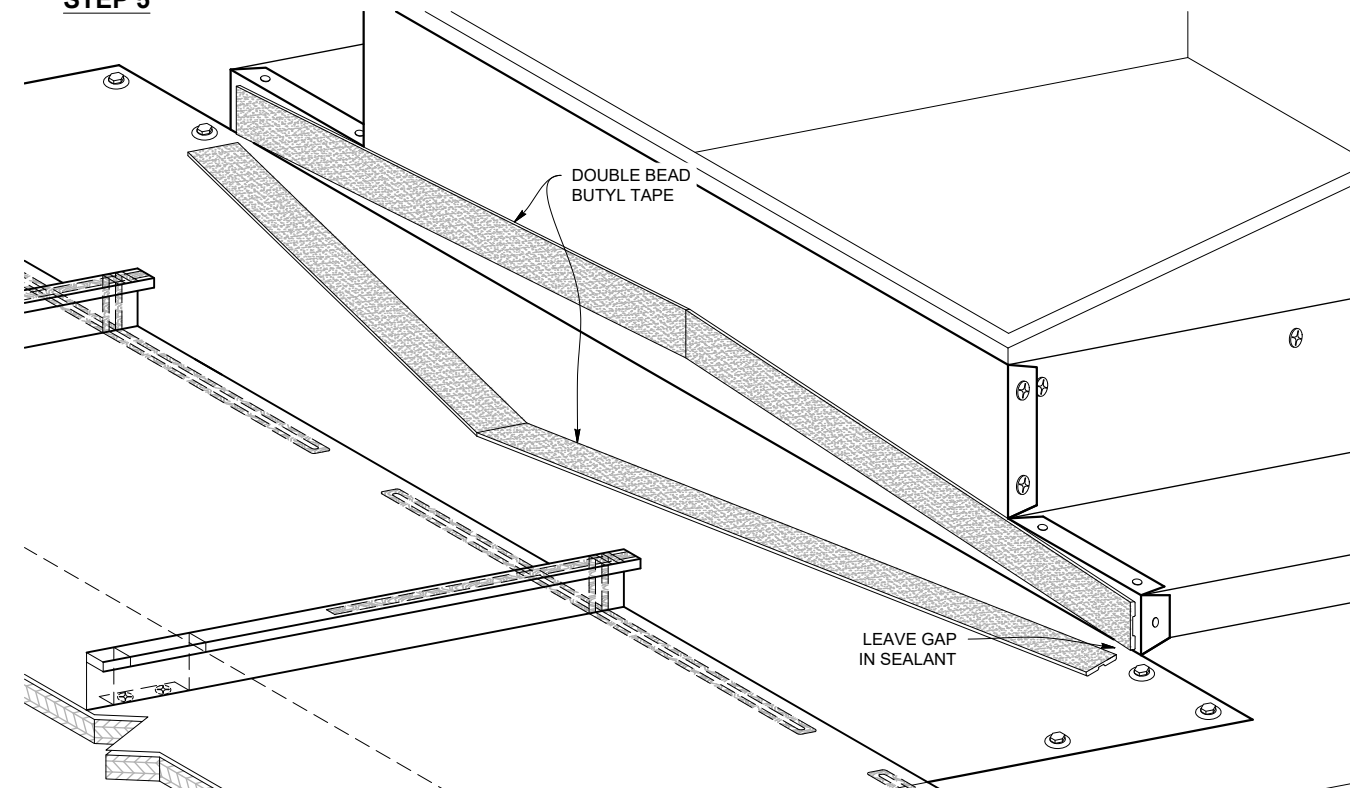

STEP 6

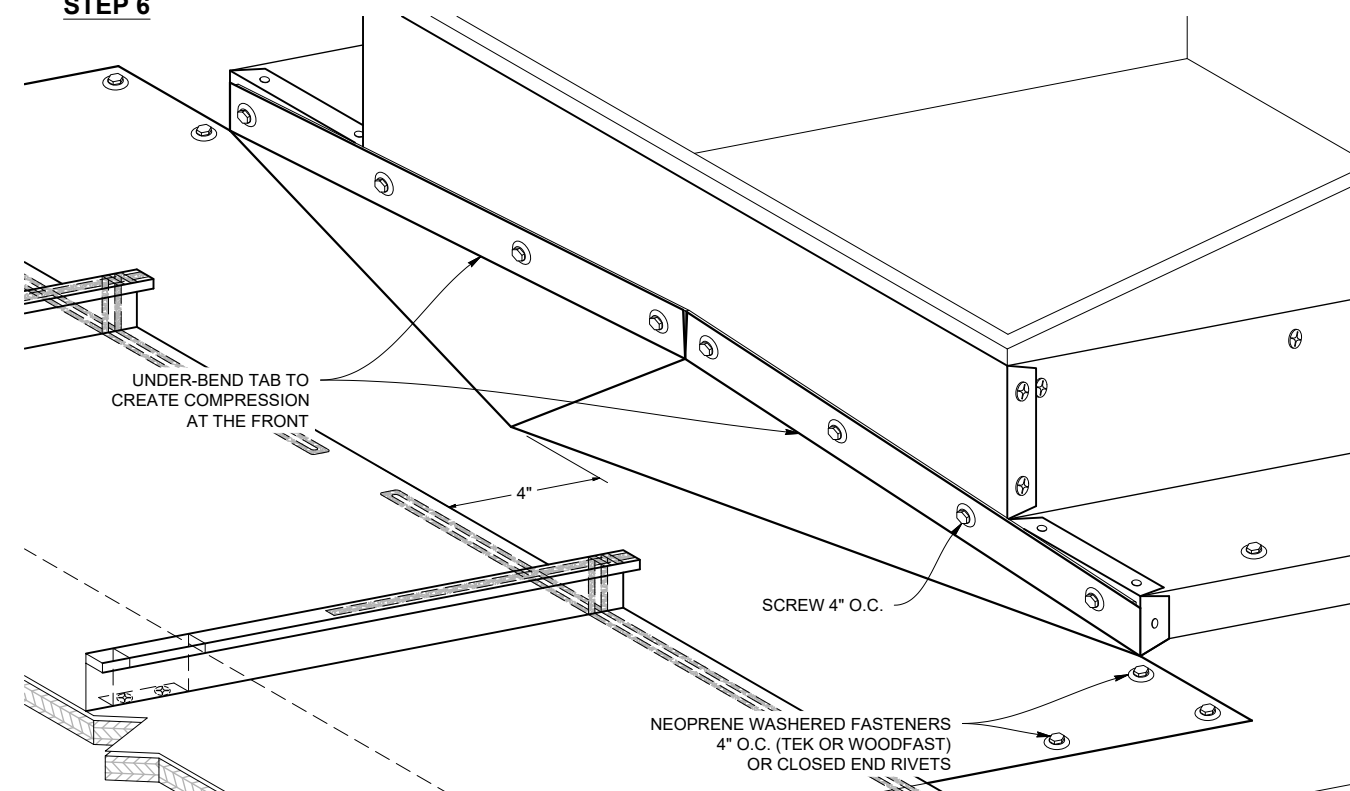


Note: All screws must be fastened into solid substrate.
Flashing must be lapped 4" with 3 rows of gunnable sealant.
Soldered or welded Stainless Steel crickets are allowed - except in corrosive environments.


Curb Sidewall




CURB SIDEWALL DETAIL

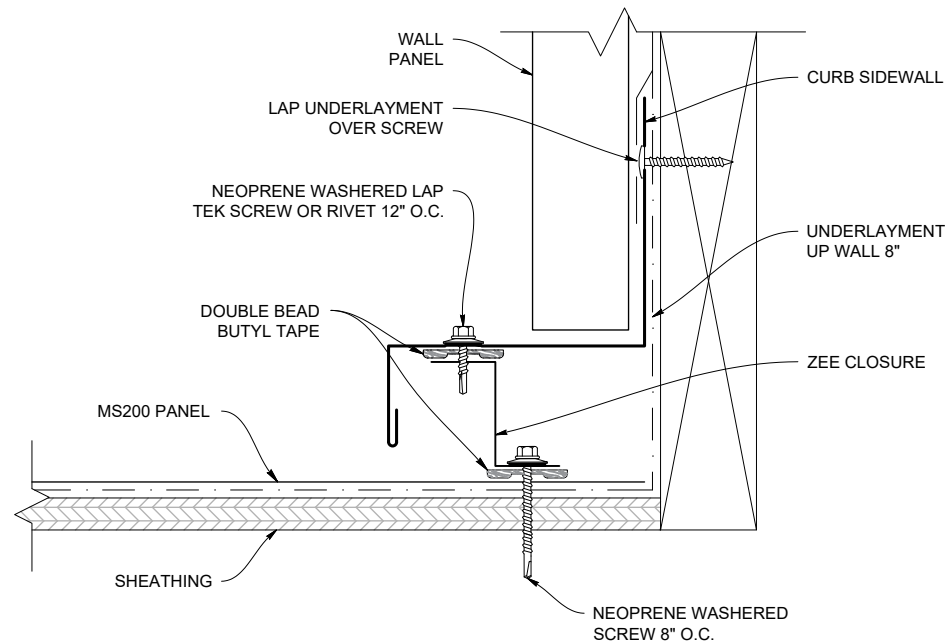

ZEE CLOSURE (MS200ZC)

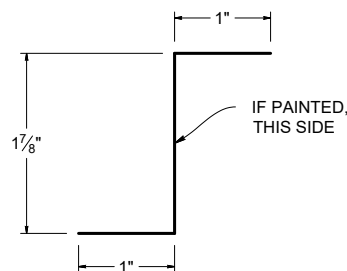

CURB SIDEWALL (MS200CSW)

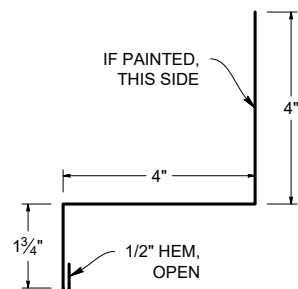


Note: All screws must be fastened into solid substrate.
Flashing must be lapped 4" with 3 rows of gunnable sealant.


Curb Endwall




CURB ENDWALL DETAIL

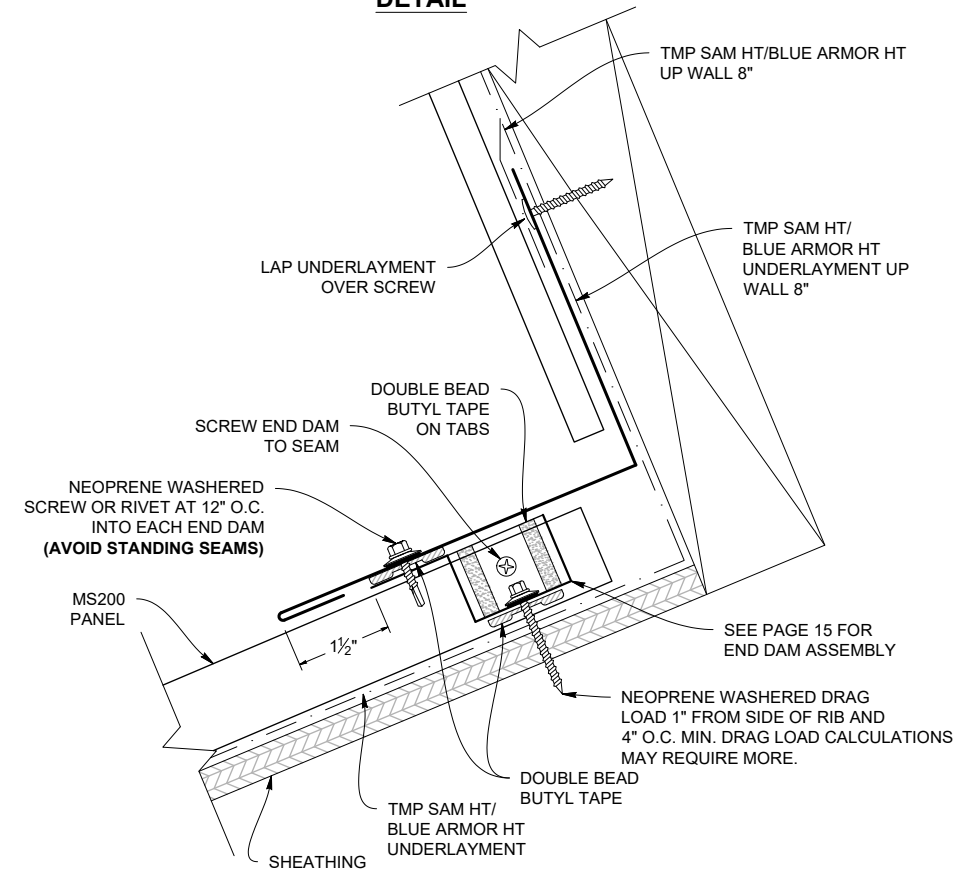


CURB ENDWALL (MS200CH)

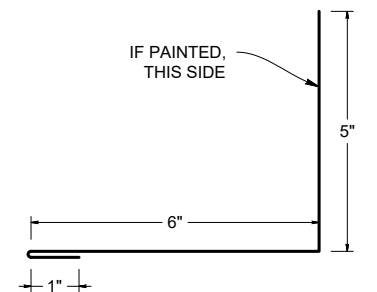

ENDWALL DETAIL

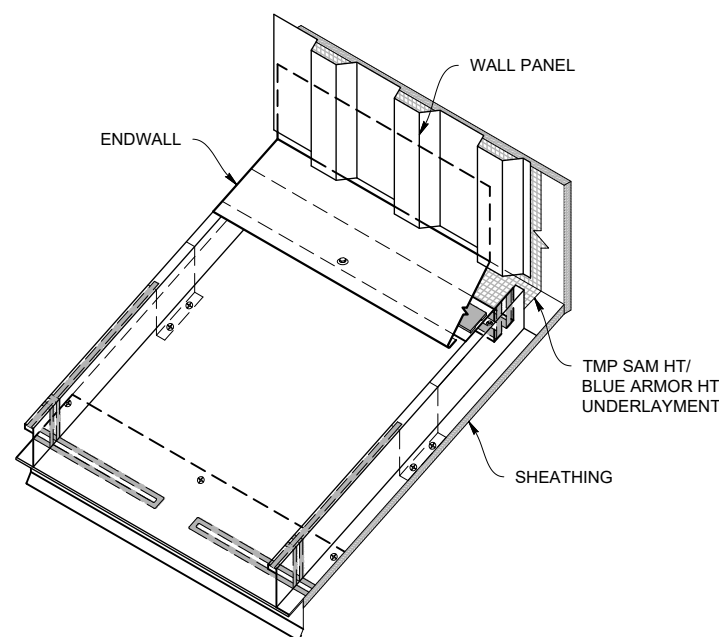

END DAM DETAIL

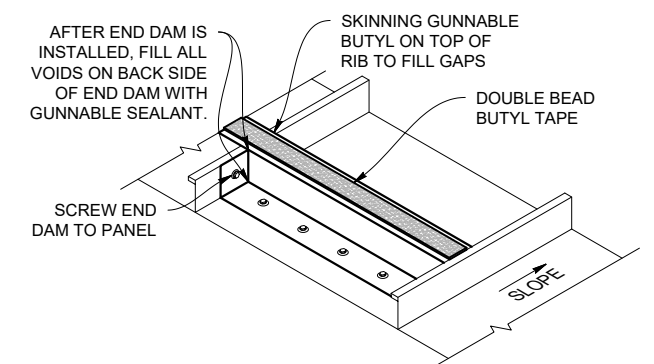


Note: All screws must be fastened into solid substrate.
Flashing must be lapped 4" with 3 rows of gunnable sealant.

Curb / Pan Cricket


(Slope 3:12 or Greater)



CURB BACK PAN / CRICKET DETAIL (3:12 Pitch or Greater)

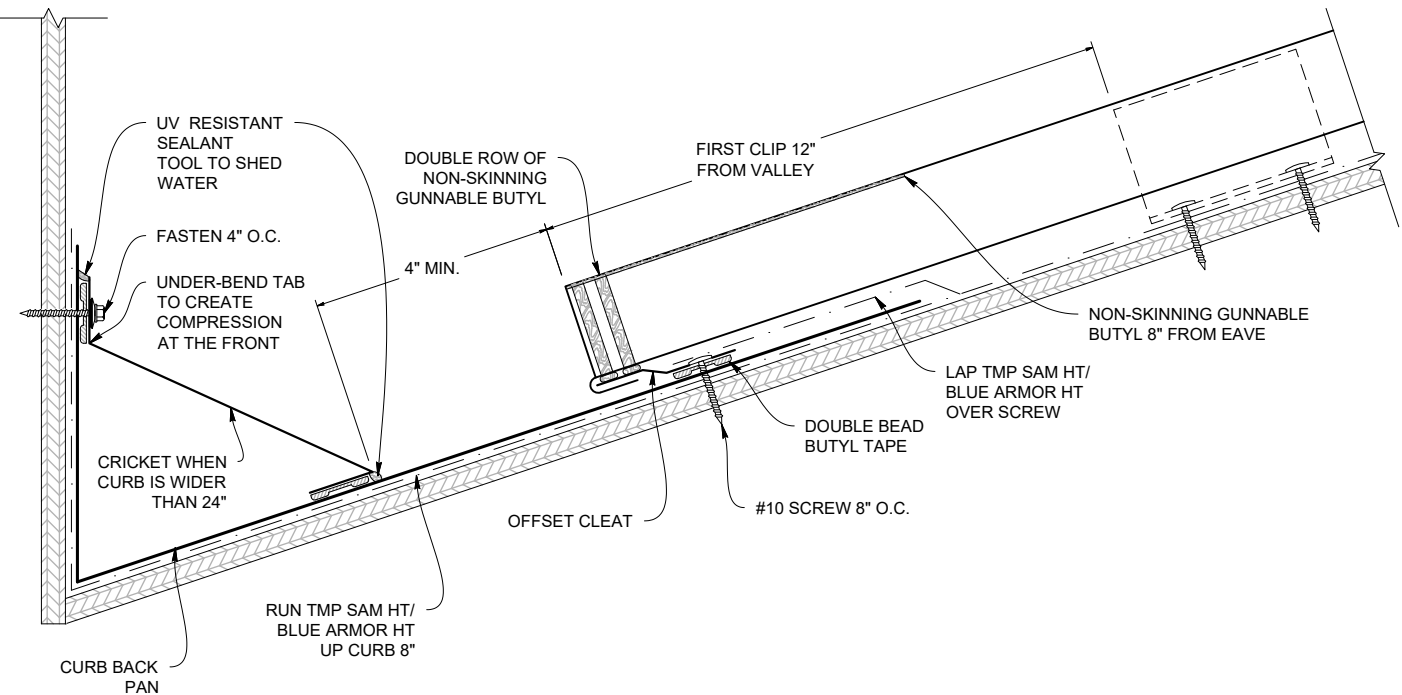

CURB BACK PAN / CRICKET DETAIL (Less Than 3:12 Pitch)

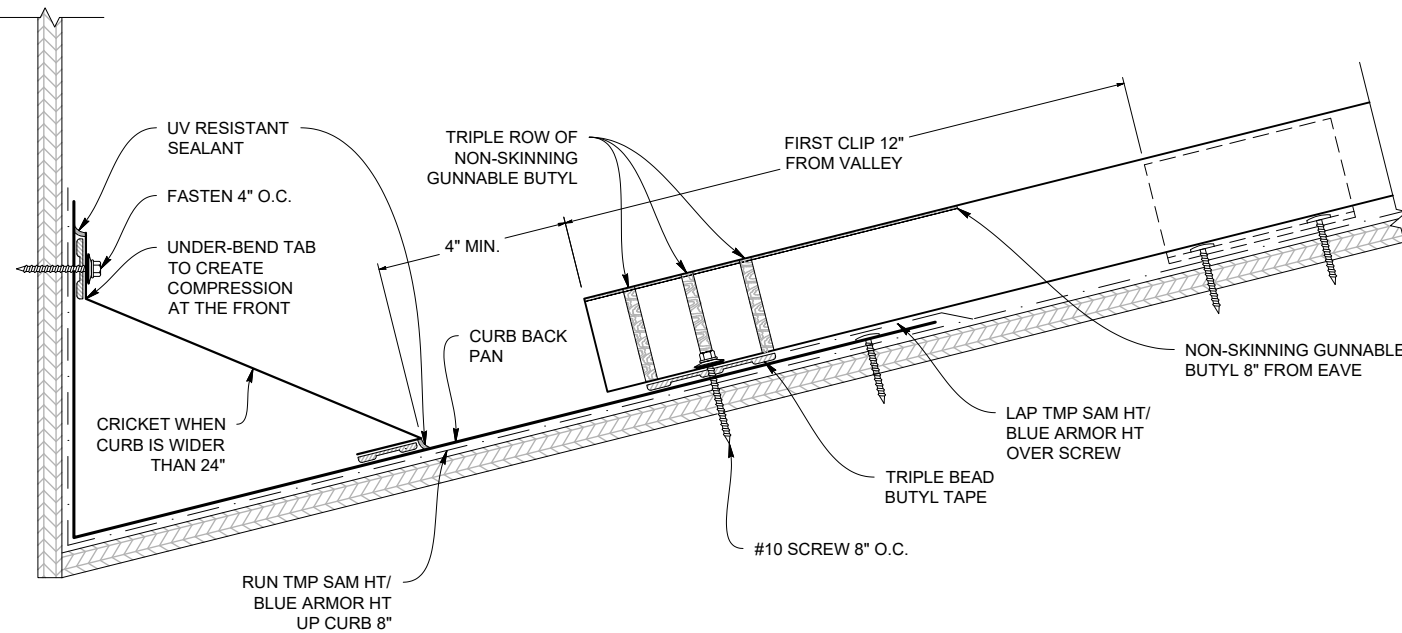


Note: All screws must be fastened into solid substrate.
Flashing must be lapped 4" with 3 rows of gunnable sealant.




Eave to Gable Transition

EAVE TO GABLE TRANSITION

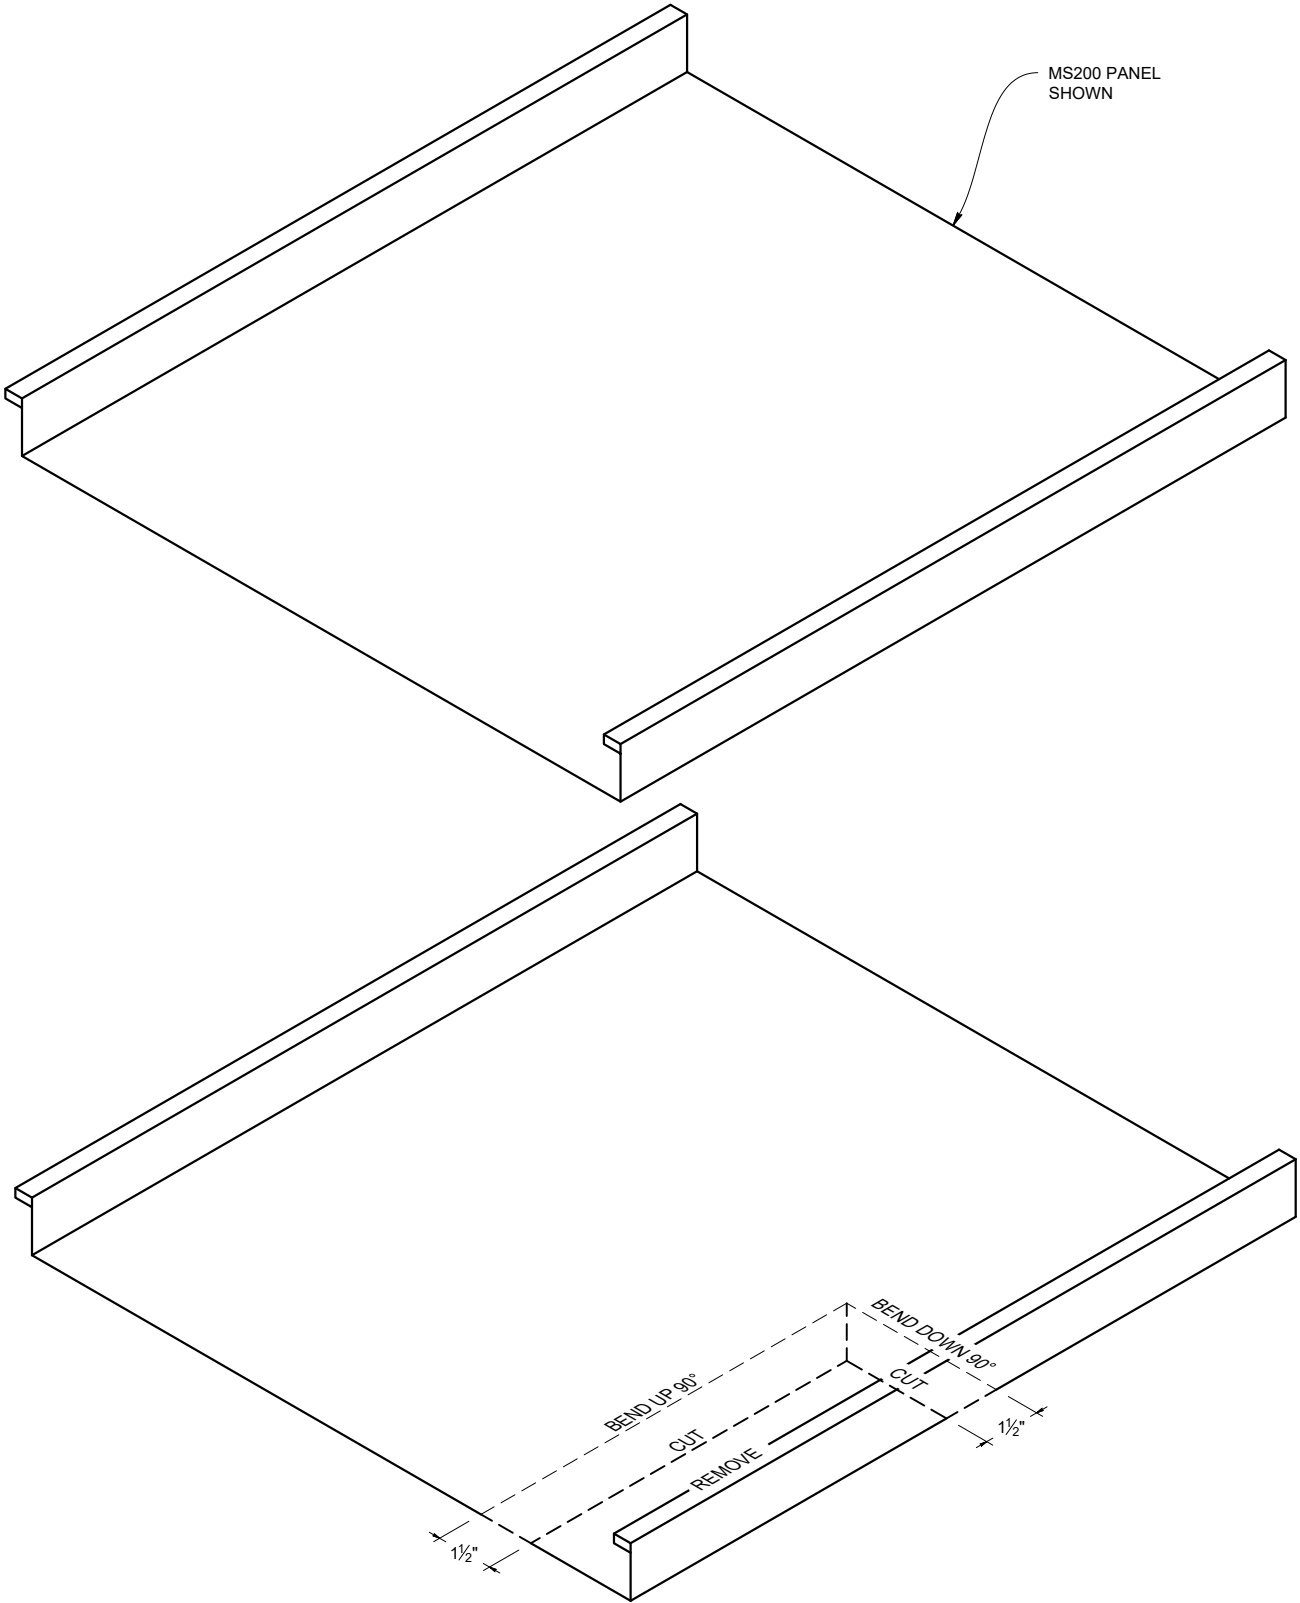

Note: All screws must be fastened into solid substrate.
Flashing must be lapped 4" with 3 rows of gunnable sealant.


Eave to Gable Transition

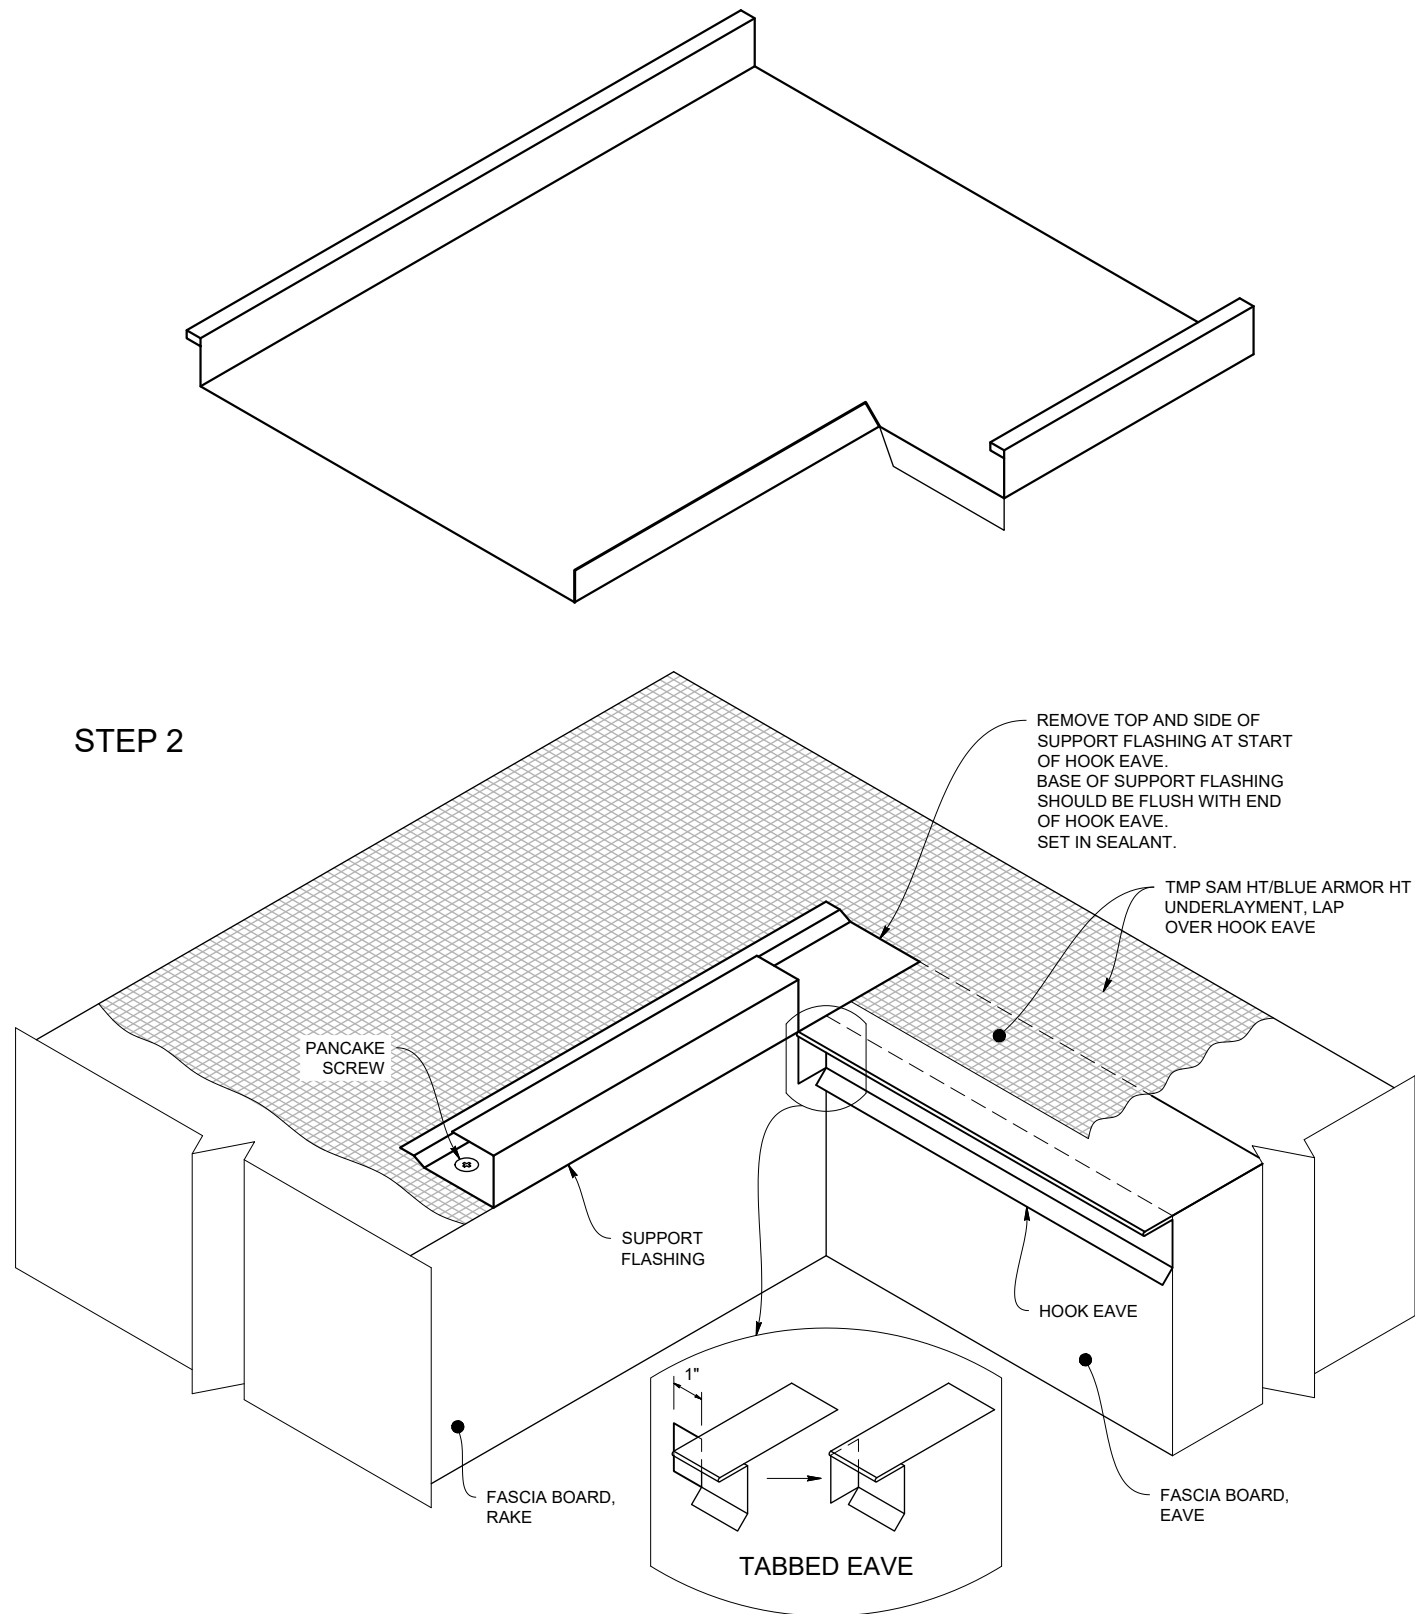

Note: All screws must be fastened into solid substrate.
Flashing must be lapped 4" with 3 rows of gunnable sealant.



Eave to Gable Transition


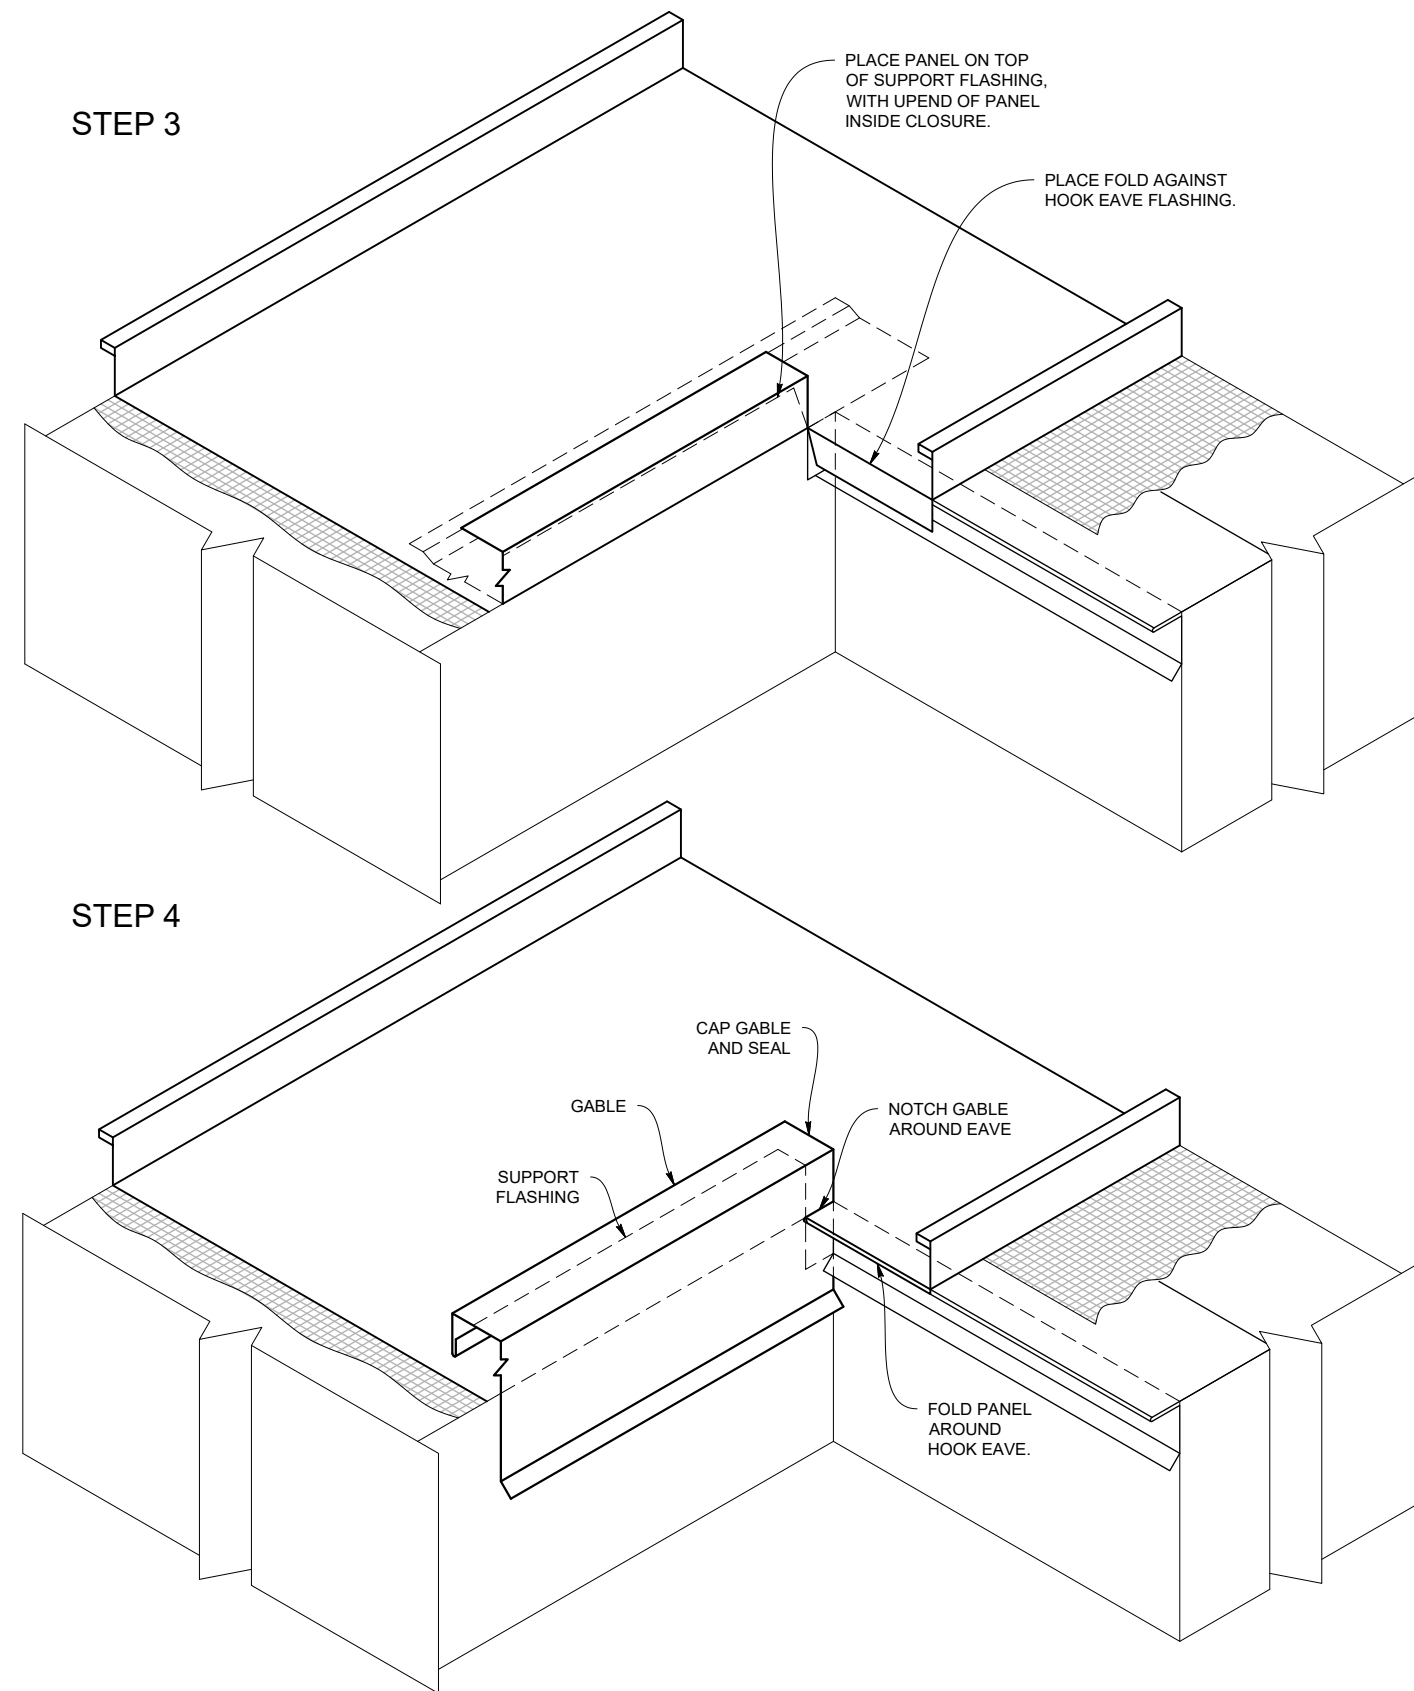


Note: All screws must be fastened into solid substrate.
Flashing must be lapped 4" with 3 rows of gunnable sealant.


Pipe Penetration - on Plate



FOR PIPES LOCATED GREATER THAN 20' FROM PIN POINT
(Allows panel and pipe flashing to move with temperature change)

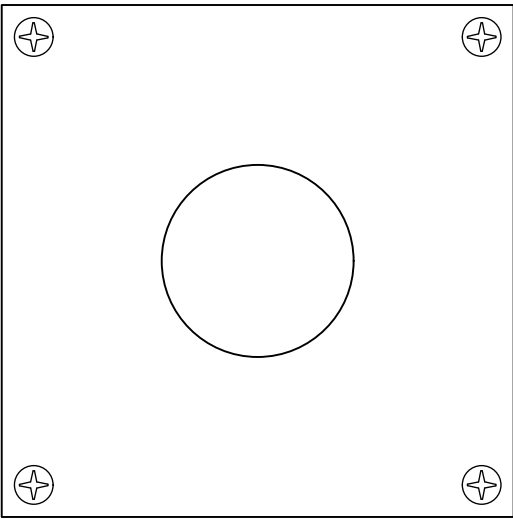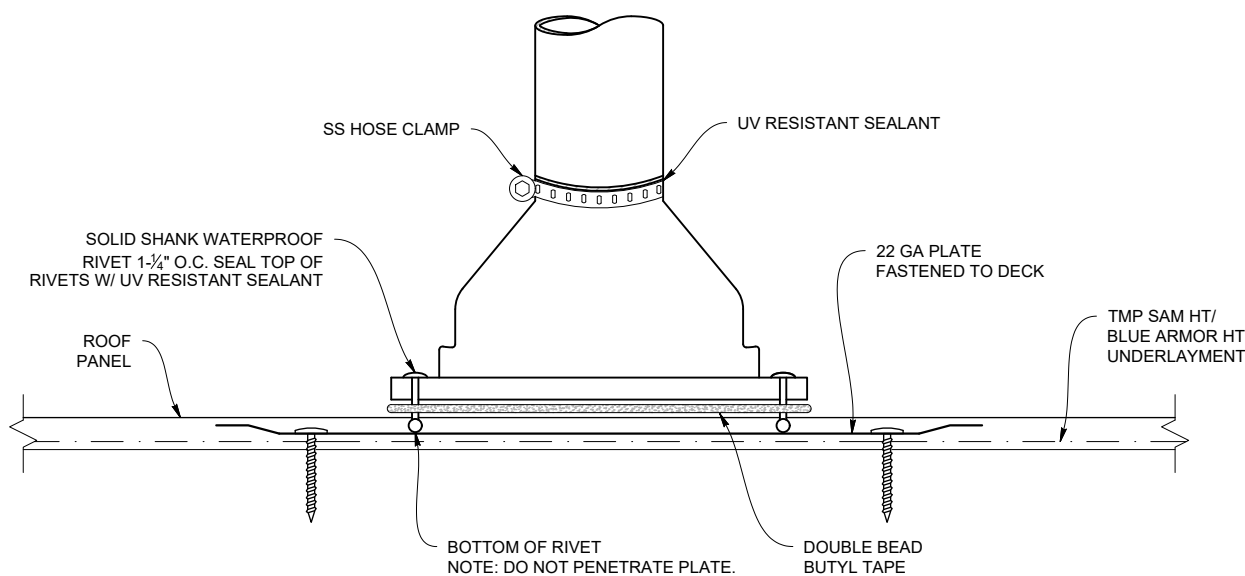

SINGLE 22 GAUGE PLATE

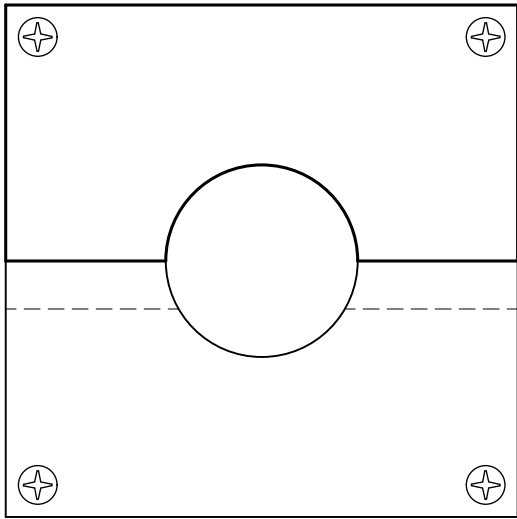


TWO OVERLAPPING 22 GAUGE PLATES

Note: All screws must be fastened into solid substrate.
Flashing must be lapped 4" with 3 rows of gunnable sealant.




Pipe Penetration - on Rib

STEP 1

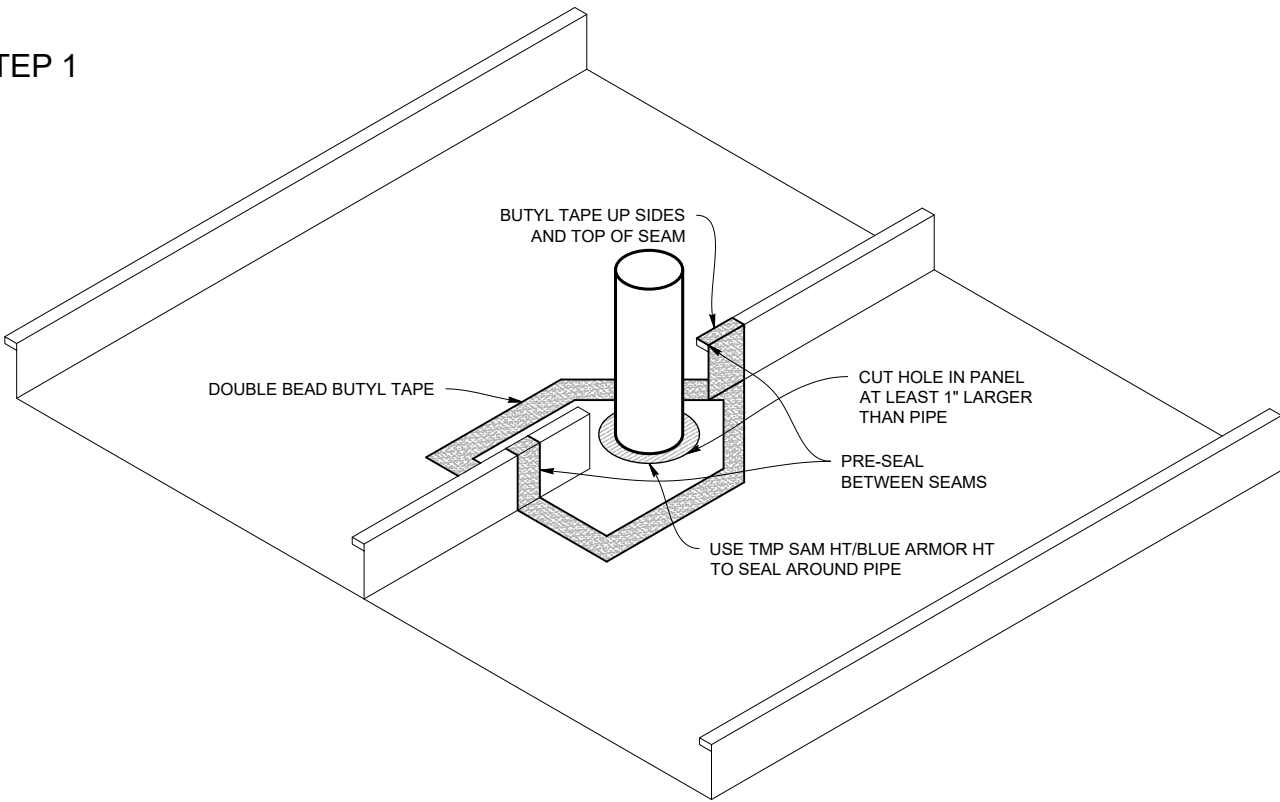

STEP 2

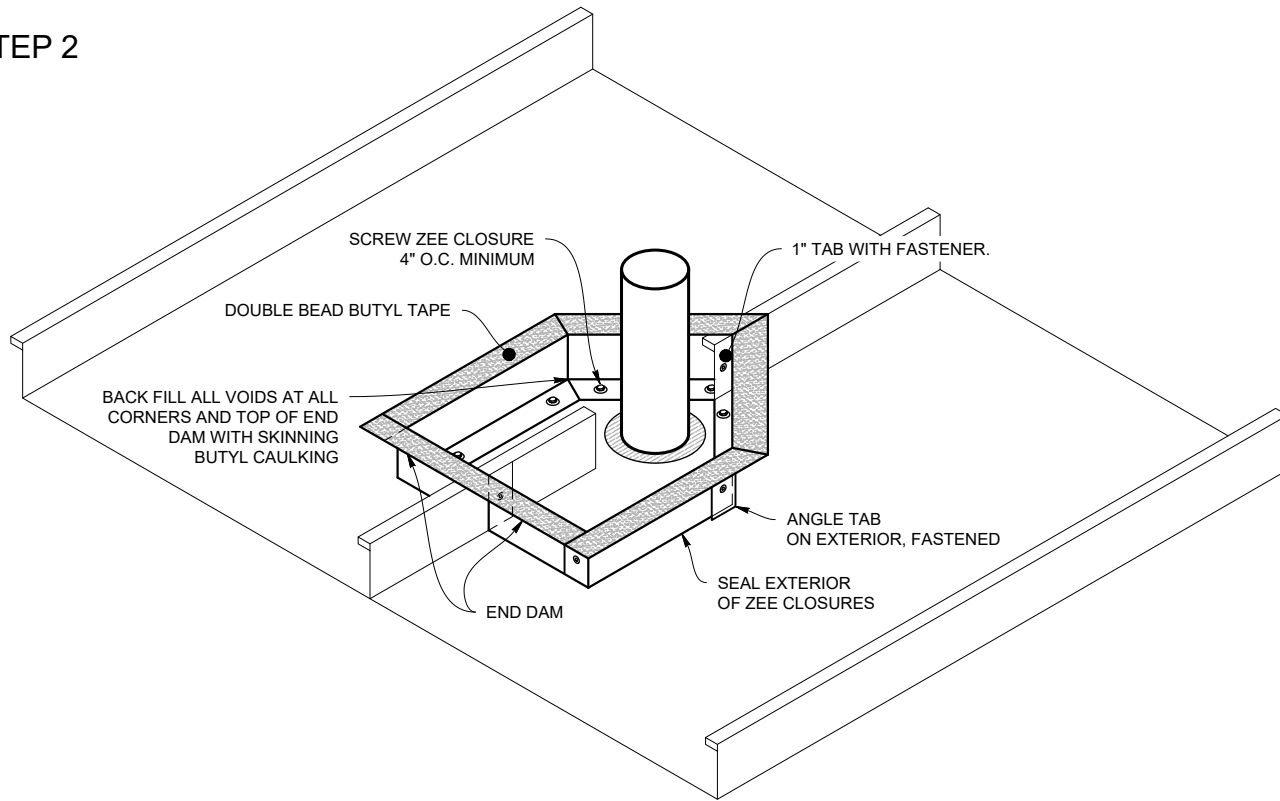


Note: All screws must be fastened into solid substrate.
Flashing must be lapped 4" with 3 rows of gunnable sealant.


Pipe Penetration - on Rib



STEP 3

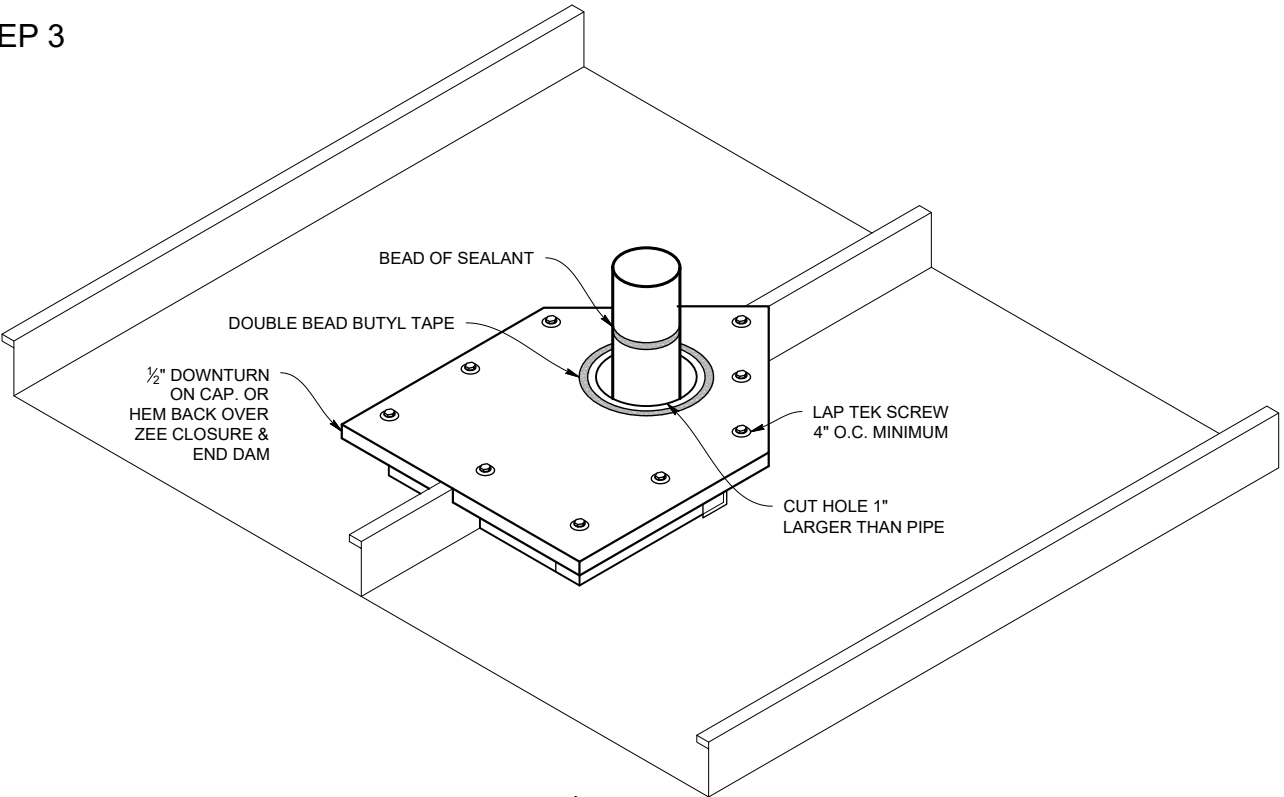

STEP 4

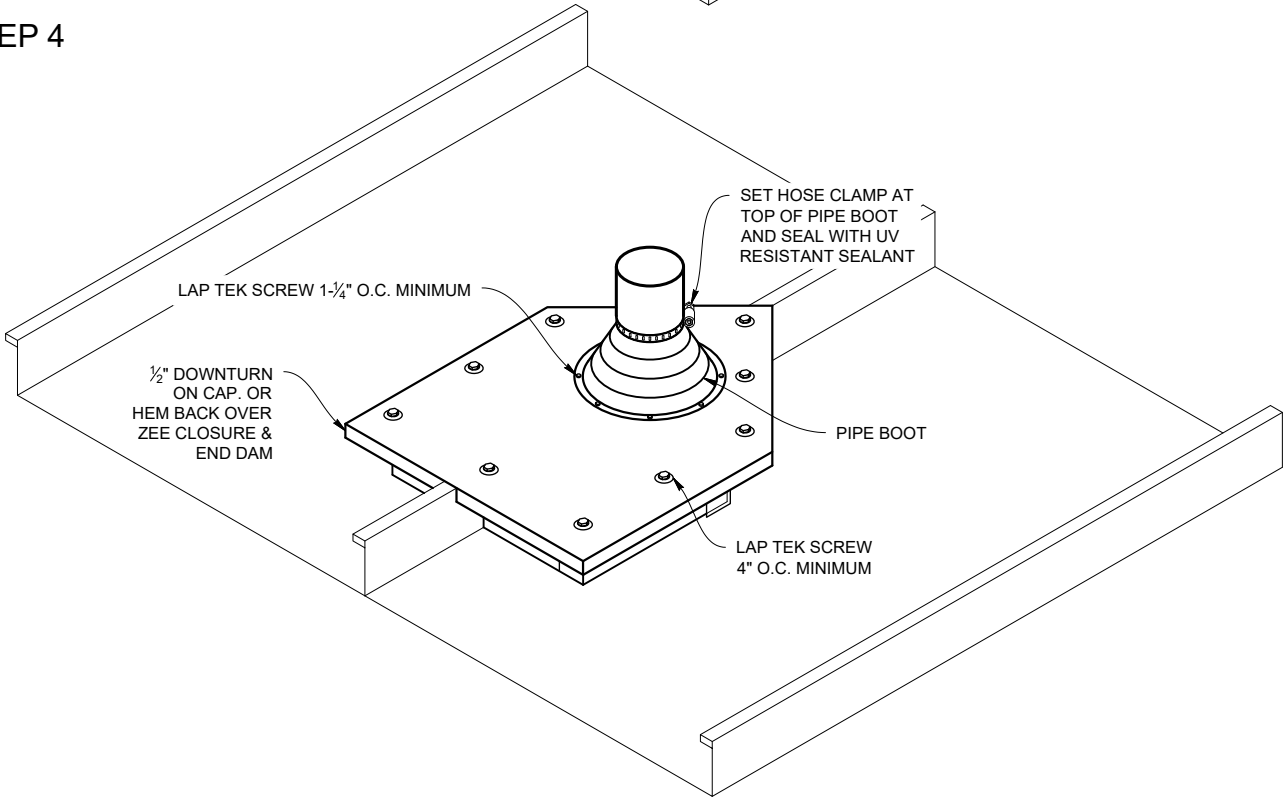


Note: All screws must be fastened into solid substrate.
Flashing must be lapped 4" with 3 rows of gunnable sealant.


Pipe Penetration - on Pan



STEP 1

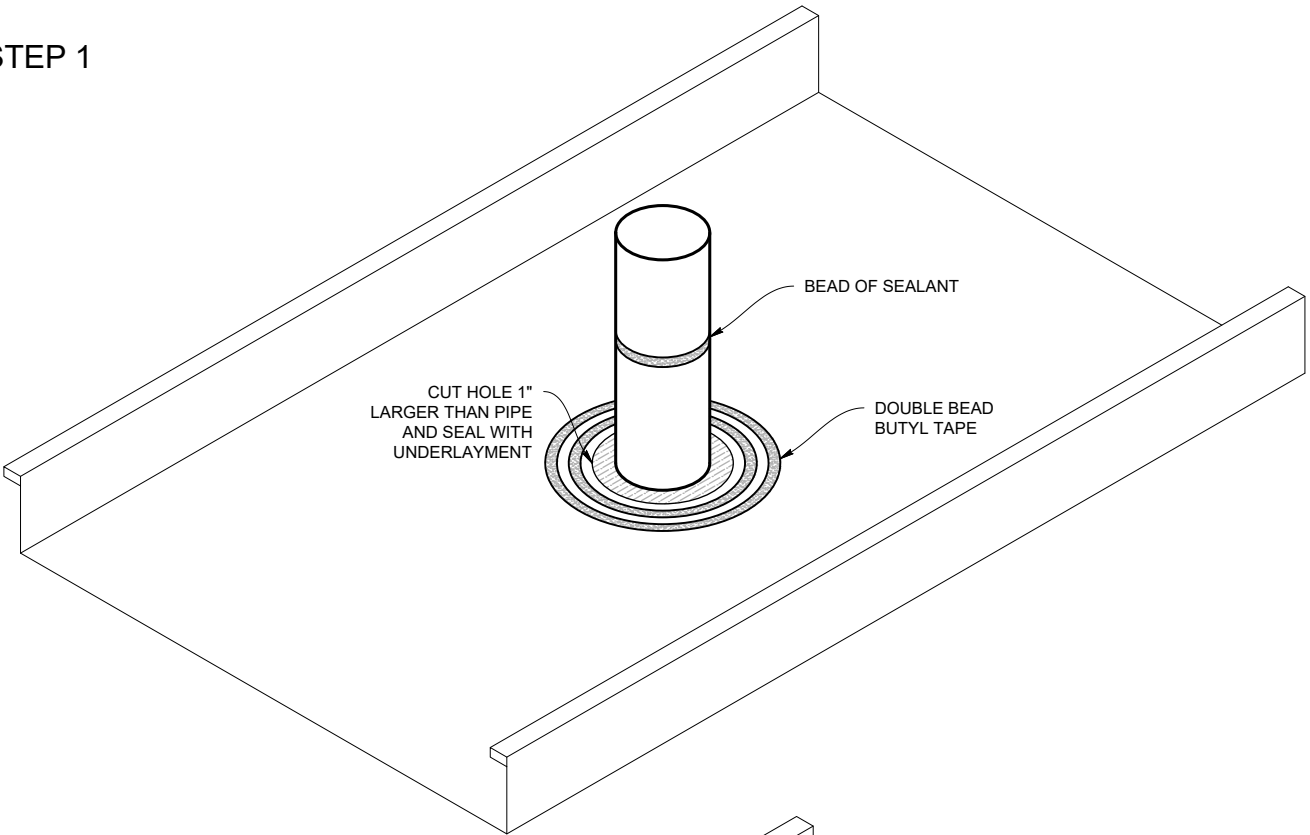

STEP 2

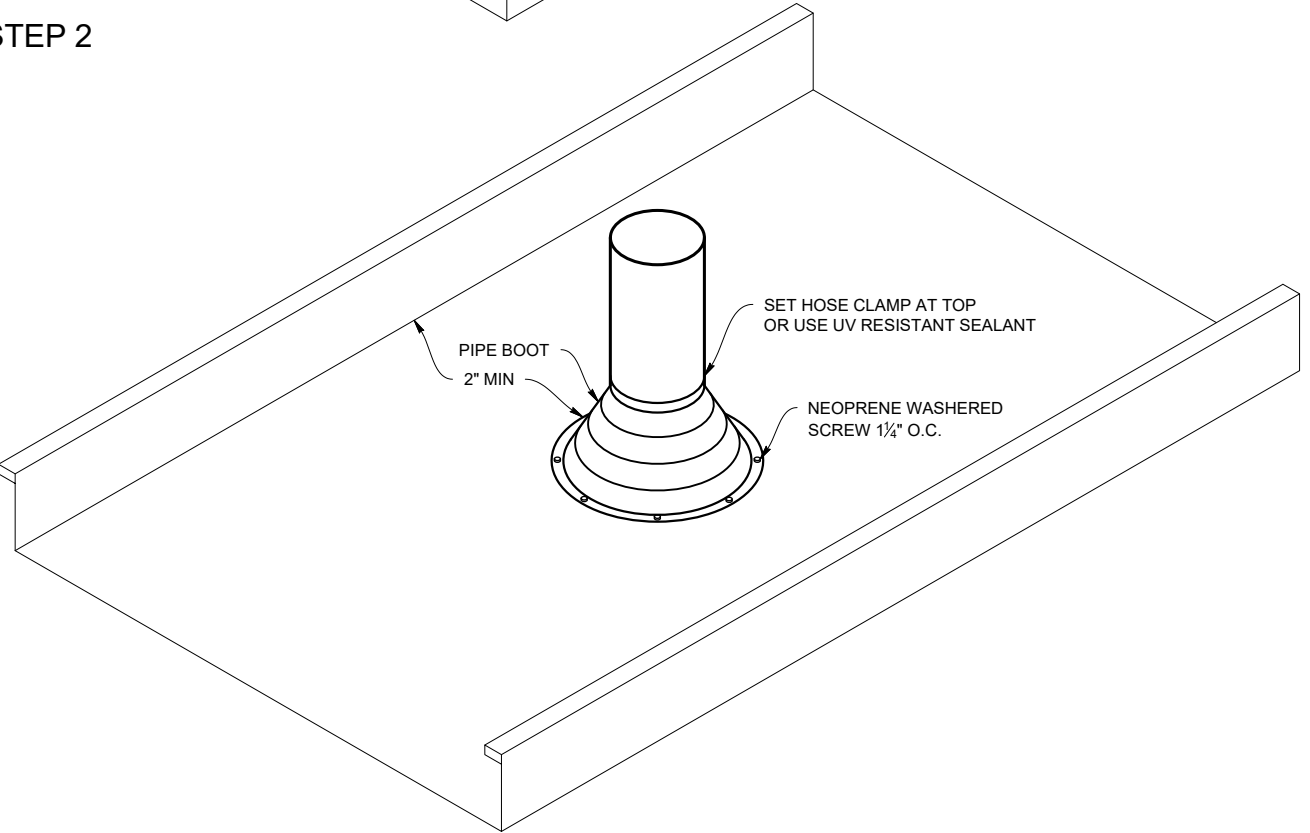

Note: All screws must be fastened into solid substrate.
Flashing must be lapped 4" with 3 rows of gunnable sealant.

STANDARD EAVE (MS200ES) SCALE 1:3 S.O. 6" WEIGHT: 4.9 LBS.	HOOK EAVE (MS200EH) SCALE 1:3 S.O. 8" WEIGHT: 6.5 LBS.	OFFSET CLEAT (MS200OC) SCALE 1:2 S.O. 3" WEIGHT: 2.5 LBS.
GUTTER HANGER (AGH6) S.O. 8" WEIGHT: 6.5 LBS. SCALE 1:2		
BOX GUTTER (MS20065BG) SCALE 1:4 S.O. 16" WEIGHT: 13.3 LBS.	BOX GABLE (MS200GB) SCALE 1:3 S.O. 9.5" WEIGHT: 7.6 LBS.	GABLE CLEAT (MS200GC) SCALE 1:3 S.O. 5.75" WEIGHT: 4.7 LBS.


VENTED PEAK FLASHING (MS200RECV) SCALE 1:5 S.O. 18.25" WEIGHT: 14.85 LBS.	PEAK FLASHING (MS200REC) SCALE 1:4 S.O. 14.5" WEIGHT: 11.9 LBS.	PEAK CLEAT / VENTED PEAK CLEAT (MS200RECC / MS200VRECC) SCALE 1:3 S.O. 6.75"/7.375" WEIGHT: 5.49 LBS.
ALTERNATE GABLE (MS200AT) SCALE 1:3 S.O. 8.5" WEIGHT: 7 LBS.	ALTERNATE GABLE CLEAT (MS200AGC) SCALE 1:3 S.O. 8.625" WEIGHT: 7.02 LBS.	SUPPORT FLASHING (MS200SF) SCALE 1:3 S.O. 7.25" WEIGHT: 5.8 LBS.
STANDARD RIDGE (MS200RS) SCALE 1:4 S.O. 16" WEIGHT: 13.1 LBS.		WT RIDGE FULL VENTED (MS200WTRFV) SCALE 1:6 S.O. 22.25" WEIGHT: 18.1 LBS.

MS-200™ - WTW


Flashing and Details Selection
Flashing: 10' Standard




VALLEY WIDE FLASHING (MS200VFW)

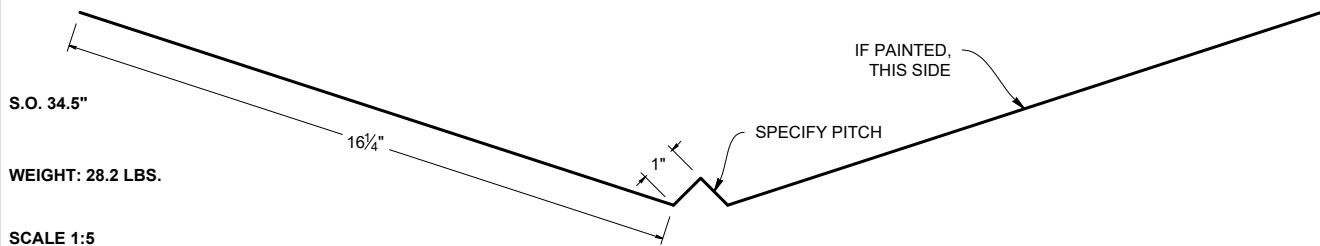


VALLEY FLASHING (MS200VF)

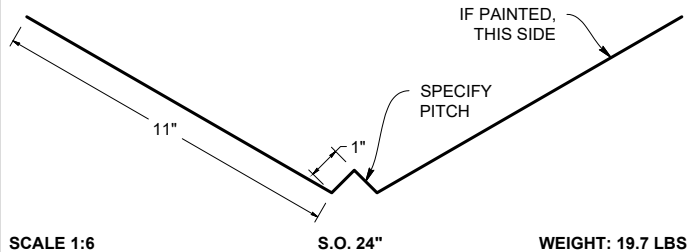


OFFSET CLEAT (MS200OC)

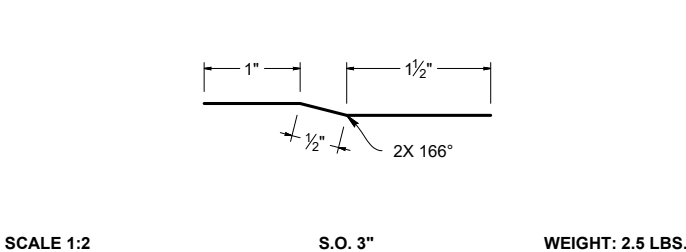


CURB SIDEWALL (MS200CSW)

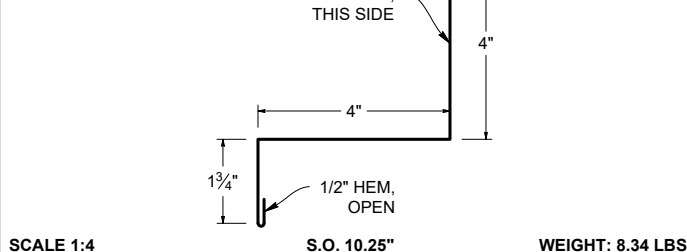


SIDEWALL (MS200SW)

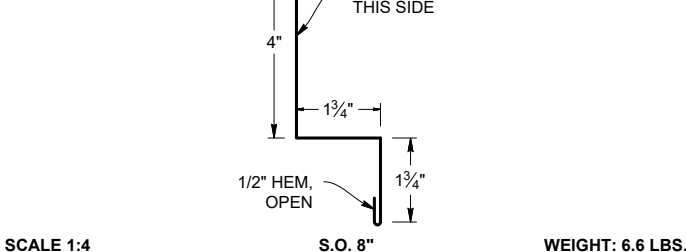


ENDWALL (MS200EW)

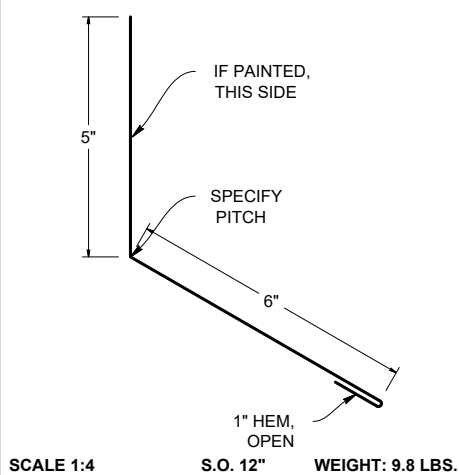

WT VENTED ENDWALL (MS200WTEWV)

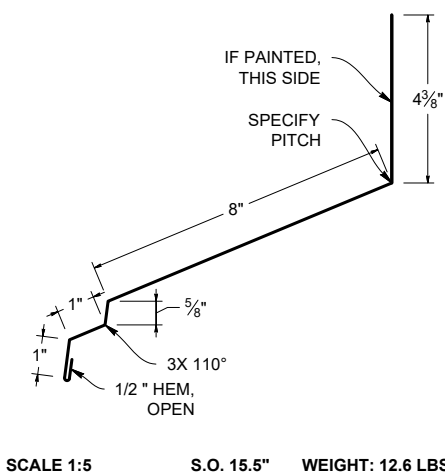

CURB ENDWALL (MS200CH)

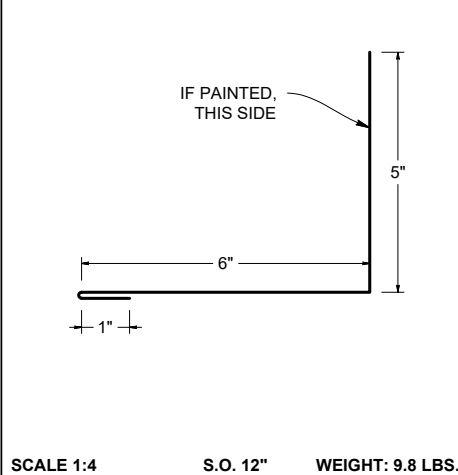


MS-200™ - WTW


Flashing and Details Selection
Flashing: 10' Standard




BACK PAN (MS200PAN)

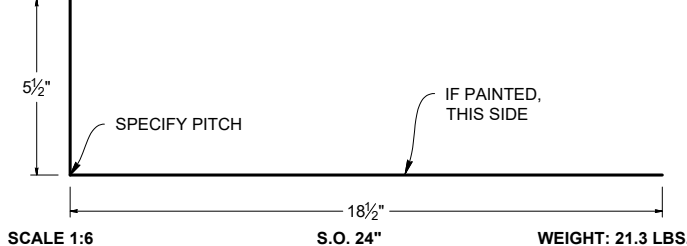


REGLET (MS200RF)

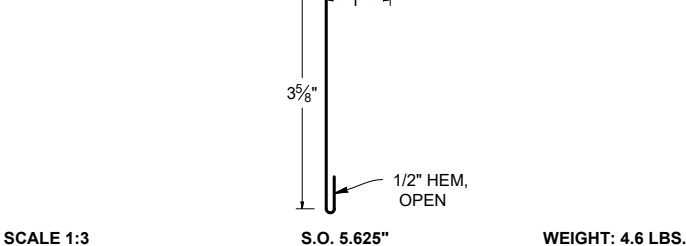


END DAM

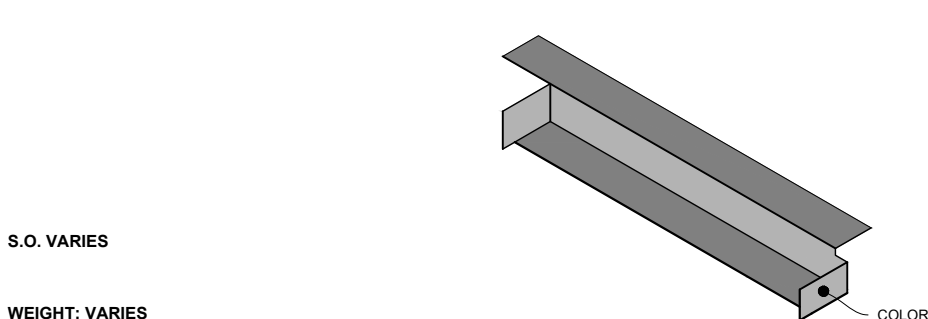


PERFORATED VENT DRIP: E2886 EMBER RESISTANT (MS200PVD)

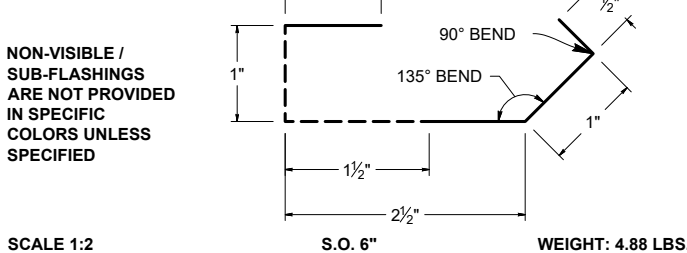

ZEE CLOSURE (MS200ZC)

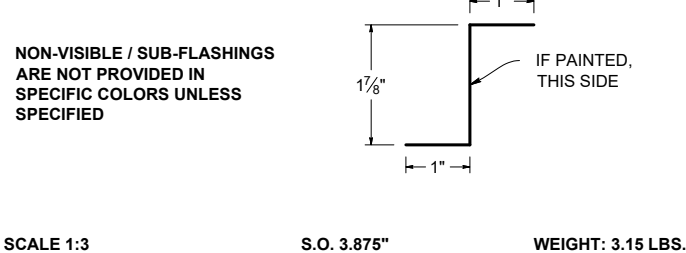

OFFSET CLEAT (MS200OC)

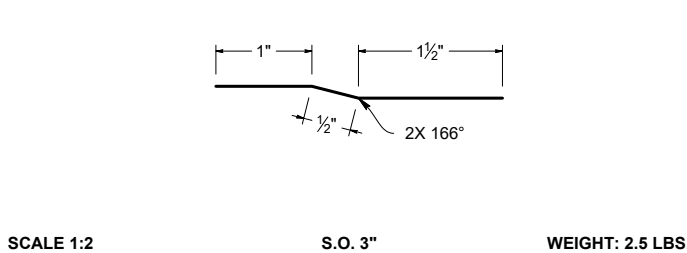



☐ New Order ☐ Add-on Order ☐ Quote

4566 Ridge Dr NE • Salem, OR 97301 • F: 503-581-6877 • P: 503-581-8338 • www.taylormetal.com

This image shows a full page of blank graph paper. The grid consists of small, equal-sized squares formed by thin black lines. There are no margins, text, or other markings on the page.



Custom Trim Order

Customer Name: _____ Job Name: _____

Gauge: _____ Color: _____ Status: ☐ Original ☐ Updated

Specify: ☐ Angles ☐ Color Side ☐ Dimensions ☐ Stretchout _____ Customer Initials

SO_____

Dwg #: _____ Pitch: _____ # of Pieces: _____

Description: _____

Hems: ☐ Open ☐ Closed ☐ Slightly Open

SO_____

Dwg #: _____ Pitch: _____ # of Pieces: _____

Description: _____

Hems: ☐ Open ☐ Closed ☐ Slightly Open

SO_____

Dwg #: _____ Pitch: _____ # of Pieces: _____

Description: _____

Hems: ☐ Open ☐ Closed ☐ Slightly Open

SO_____

Dwg #: _____ Pitch: _____ # of Pieces: _____

Description: _____

Hems: ☐ Open ☐ Closed ☐ Slightly Open

Please provide a drawing for each flashing with precise measurements and angles
Fax to: 503-581-6877

Customer Name: _____ Job Name: _____

Gauge: _____ Color: _____ Status: ☐ Original ☐ Updated

Specify: ☐ Angles ☐ Color Side ☐ Dimensions ☐ Stretchout _____ Customer Initials

SO_____

Dwg #:_____ Pitch:_____ # of Pieces:_____

Description: _____

Hems: ☐ Open ☐ Closed ☐ Slightly Open

SO_____

Dwg #:_____ Pitch:_____ # of Pieces:_____

Description: _____

Hems: ☐ Open ☐ Closed ☐ Slightly Open

SO_____

Dwg #:_____ Pitch:_____ # of Pieces:_____

Description: _____

Hems: ☐ Open ☐ Closed ☐ Slightly Open

SO_____

Dwg #:_____ Pitch:_____ # of Pieces:_____

Description: _____

Hems: ☐ Open ☐ Closed ☐ Slightly Open



SALEM BRANCH

4566 Ridge Dr. NE
Salem, OR 97301

Office: 503-581-8338
Toll Free: 1-800-574-1388
Fax: 503-581-6877

SACRAMENTO BRANCH

3443 Airport Rd,
Sacramento, CA 95834

Office: 916-318-8844
Toll Free: 1-800-574-1388
Fax: 916-993-4123

AUBURN BRANCH

2601 C St. SW
Auburn, WA 98001

Office: 206-900-9923
Toll Free: 1-800-574-1388
Fax: 253-804-3545

RIVERSIDE BRANCH

4880 Felspar St.
Riverside, CA 92509

Office: 323-407-7457
Toll Free: 1-877-504-1594

SPOKANE BRANCH

1010 N Nelson St
Spokane, WA 99202

Office: 509-535-8667
Toll Free: 800-238-4057
Fax: 509-535-8682